



REVISION HISTORY			
REV	DESCRIPTION	DATE	APPROVED

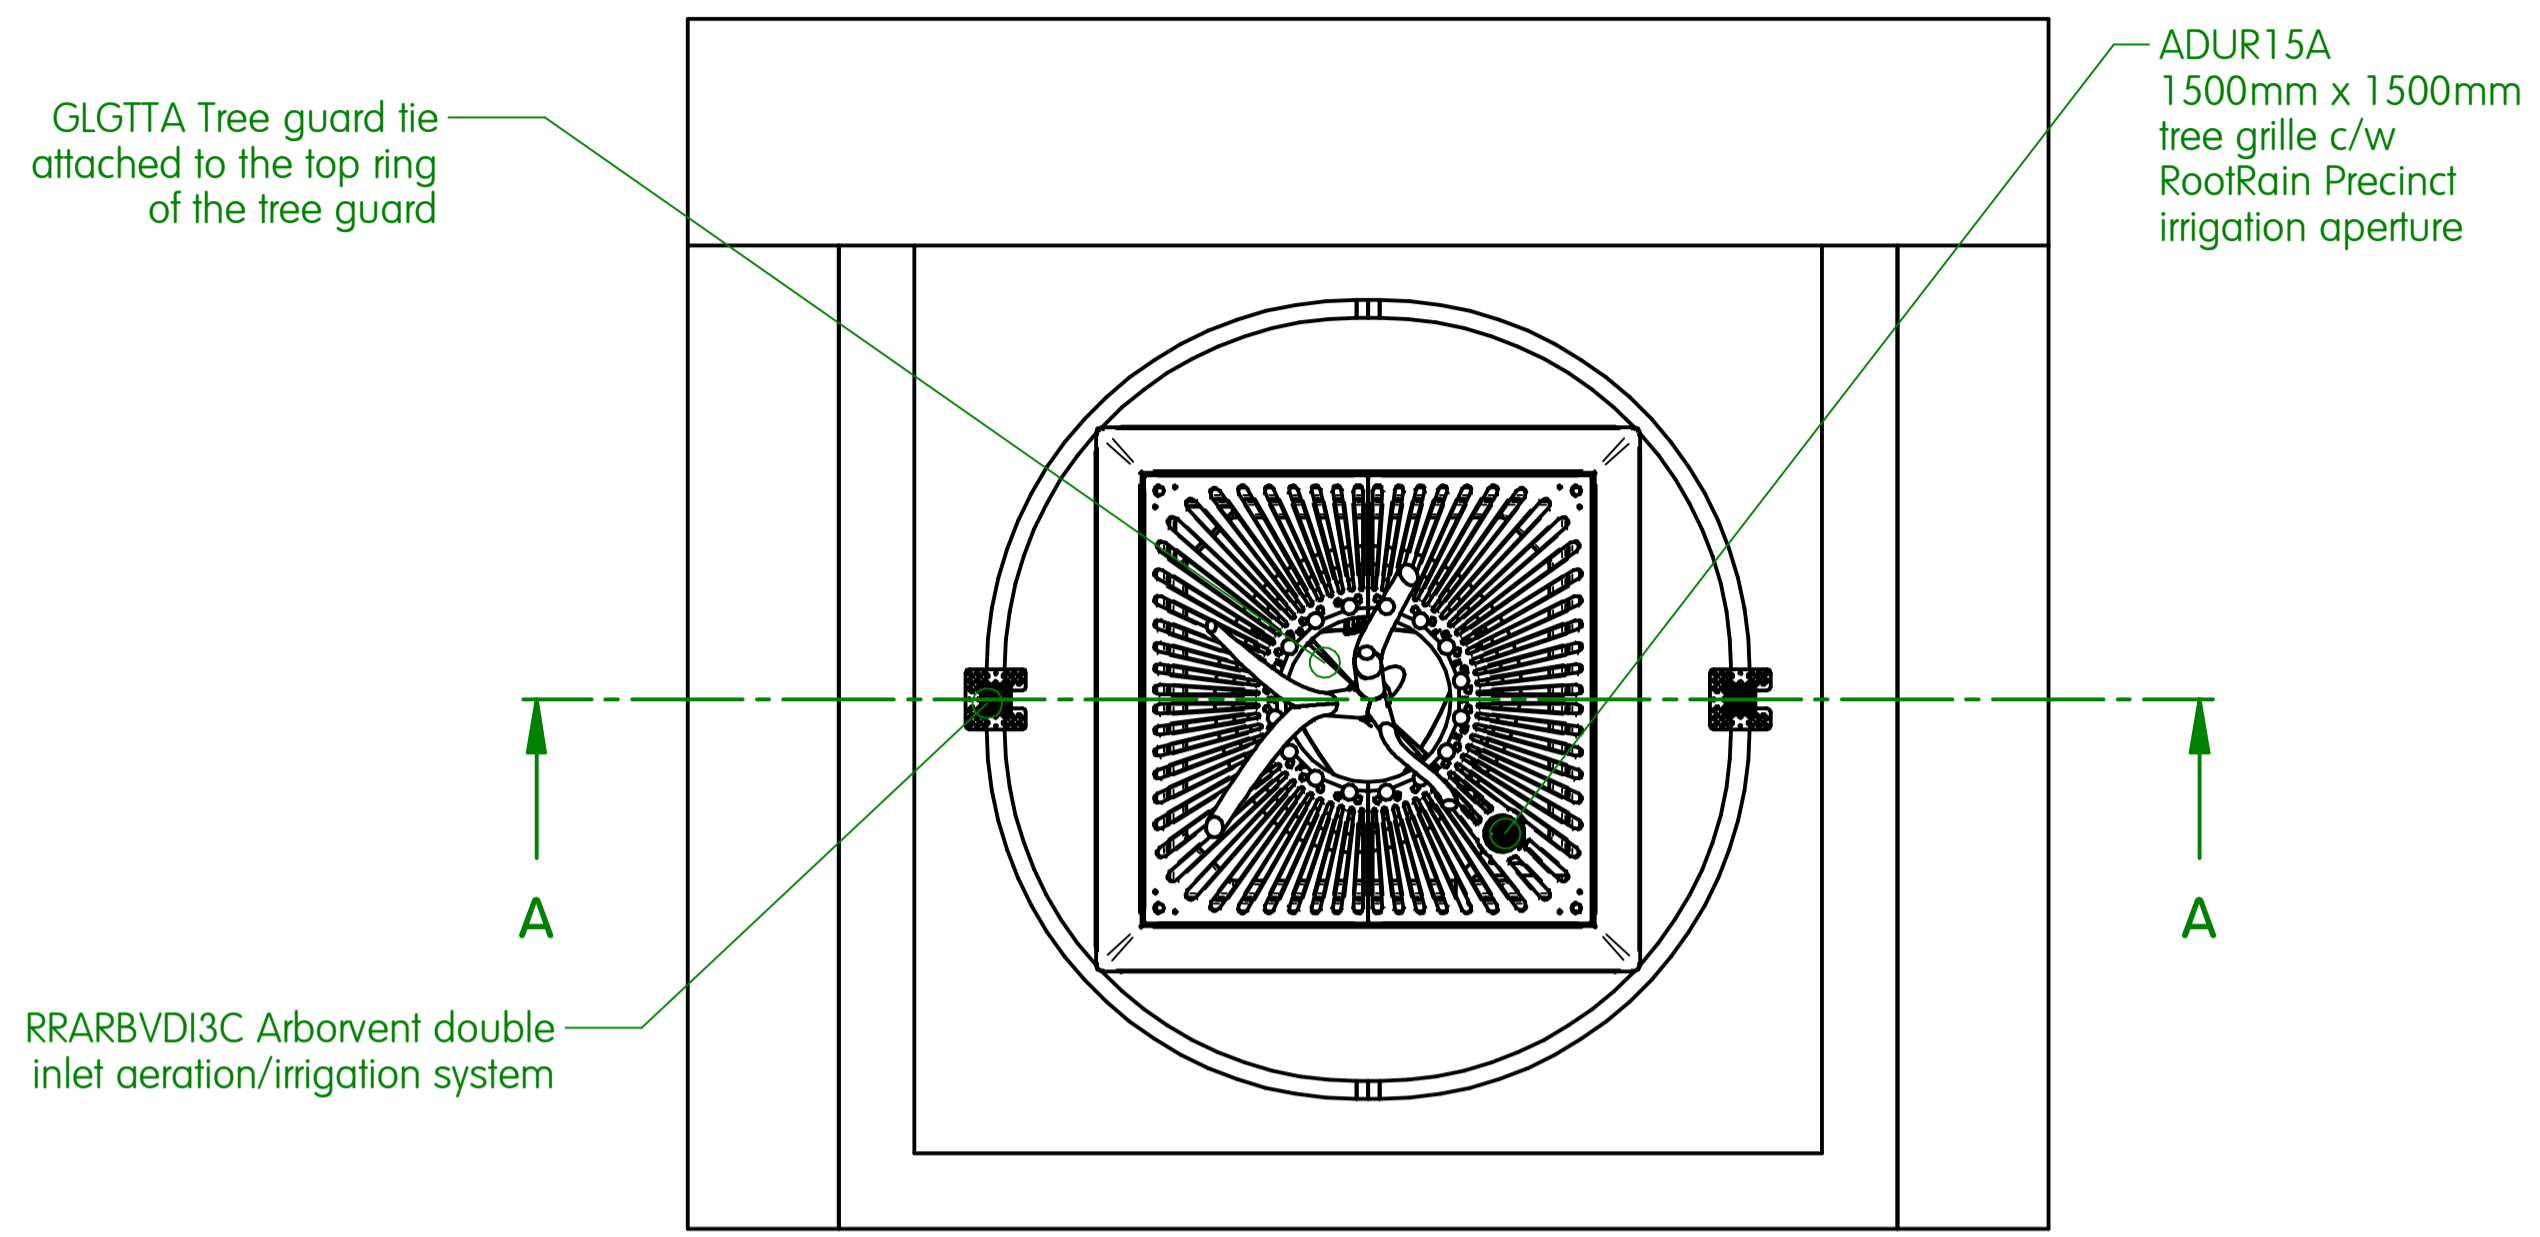


**PLAN VIEW WITH CANOPY HIDDEN**  
1:25


- Package includes:**
- GLRCMA RootCells, 432 No. 250mm x 250mm x 90mm
  - RD1400A Root Director
  - RRPREC2C RootRain Precinct single inlet aeration/irrigation system with cast inlet
  - RRARBVDI3C Arborvent double inlet aeration/irrigation system with cast inlets
  - ADUR15A Adur 1500mm x 1500mm tree grille, finished in black with galvanised steel support frame
  - ULLS186A Ullswater vertical steel tree guard with rolled angle-section rings, 16mm round vertical bars topped with 50mm diameter ball finials, finished in black
  - GLGTA Tree guard tie
  - GLTWGNA twinwall geonet -12 Sq. m
  - Arborsoil (optional)
  - SASLP Arborguy strapped anchor system - Large
- Note:**
- Special drive rod required for SASLP installation

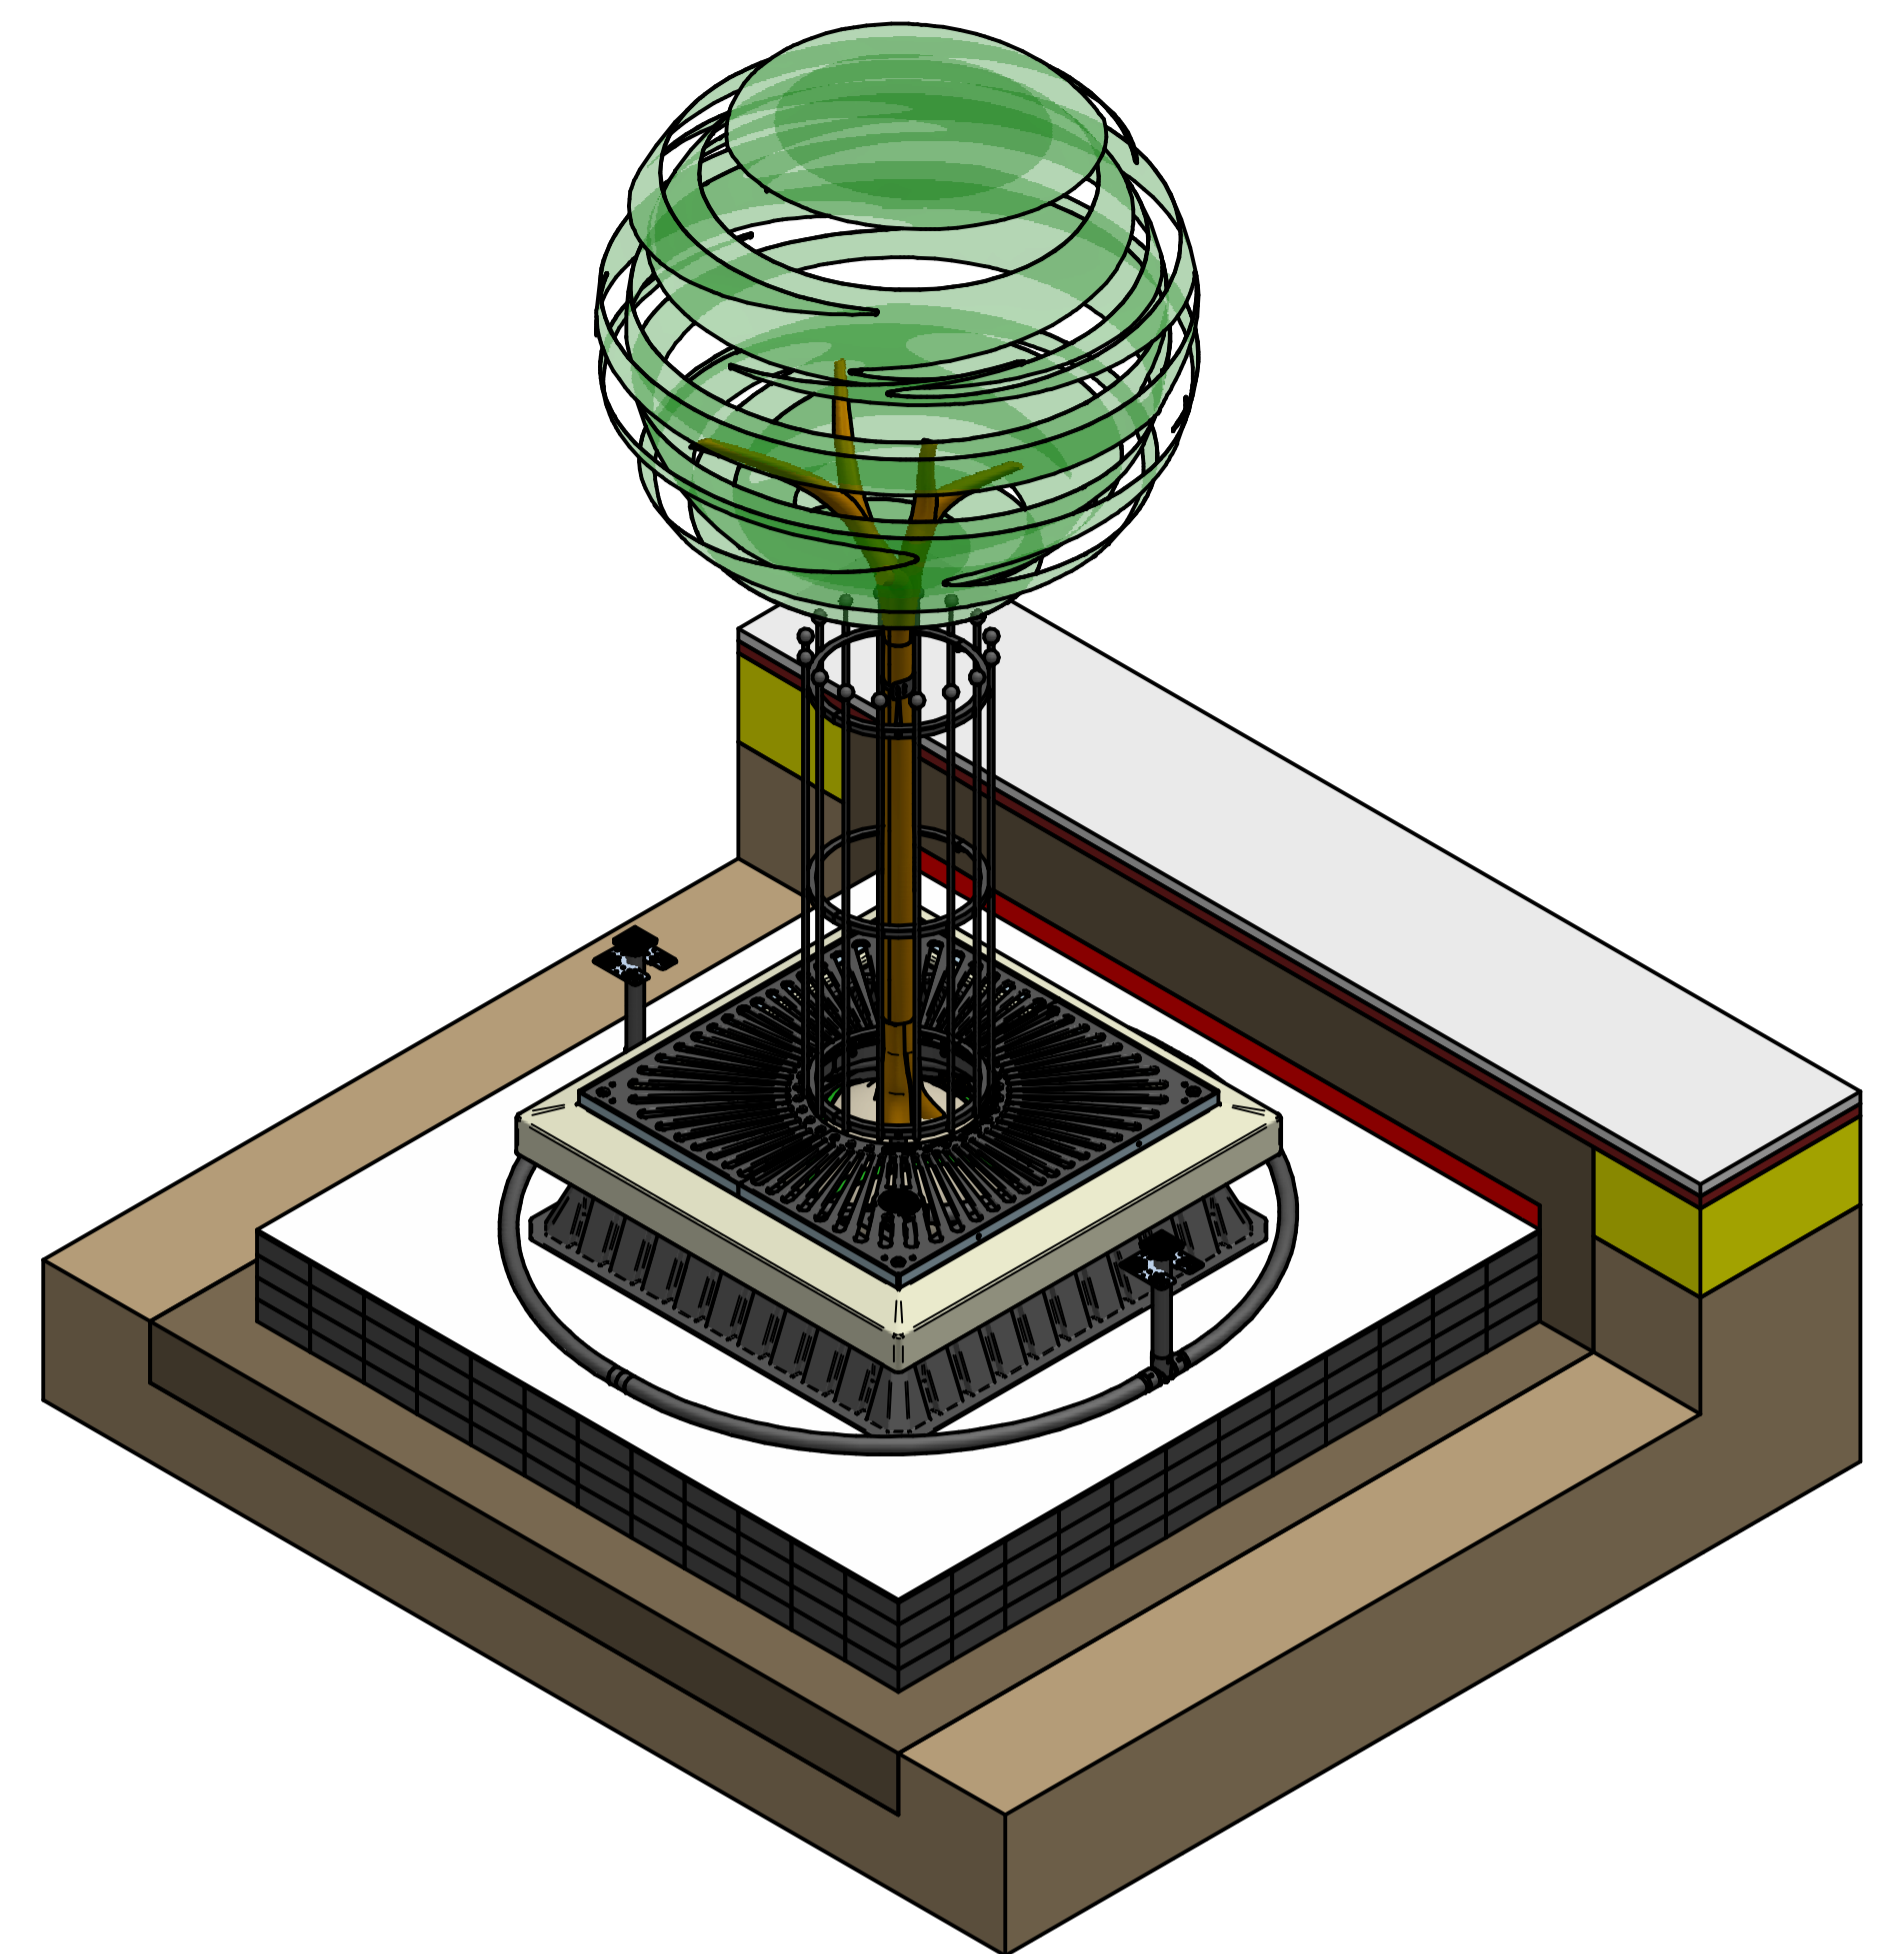

**ISOMETRIC VIEW WITH CUT-AWAY TO SHOW PRODUCTS**  
1:25

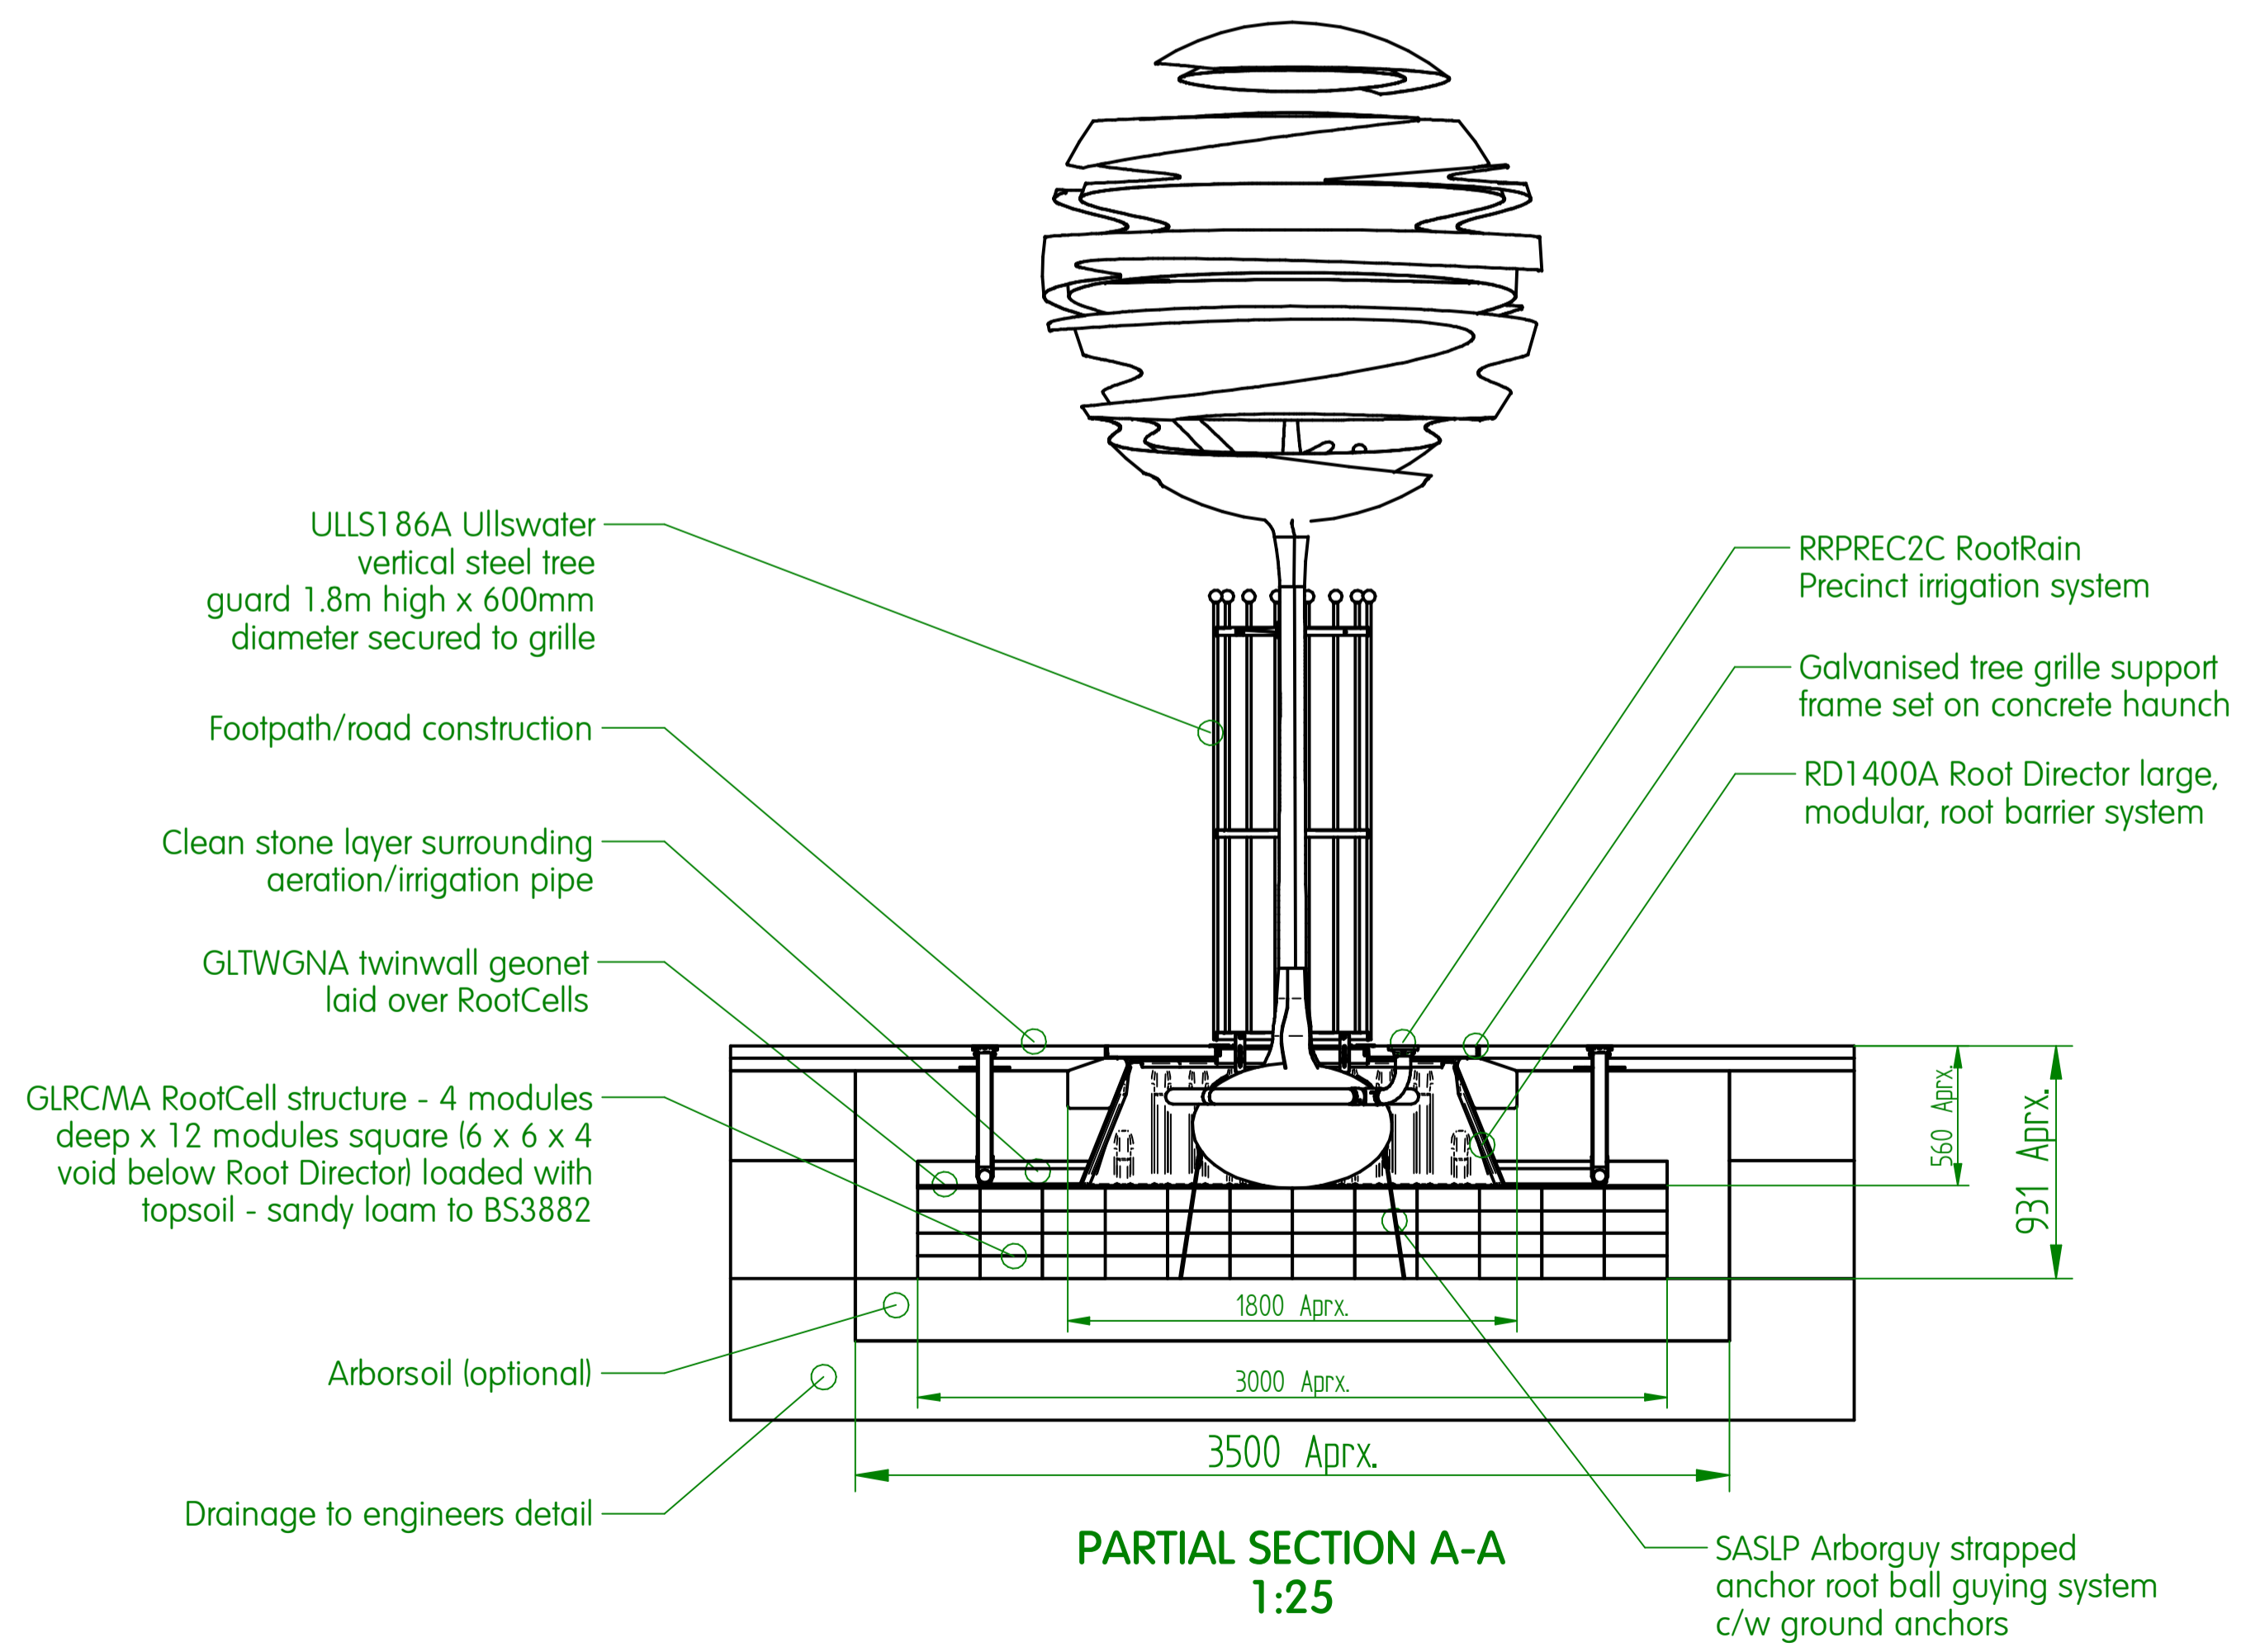

**PARTIAL SECTION A-A**  
1:25

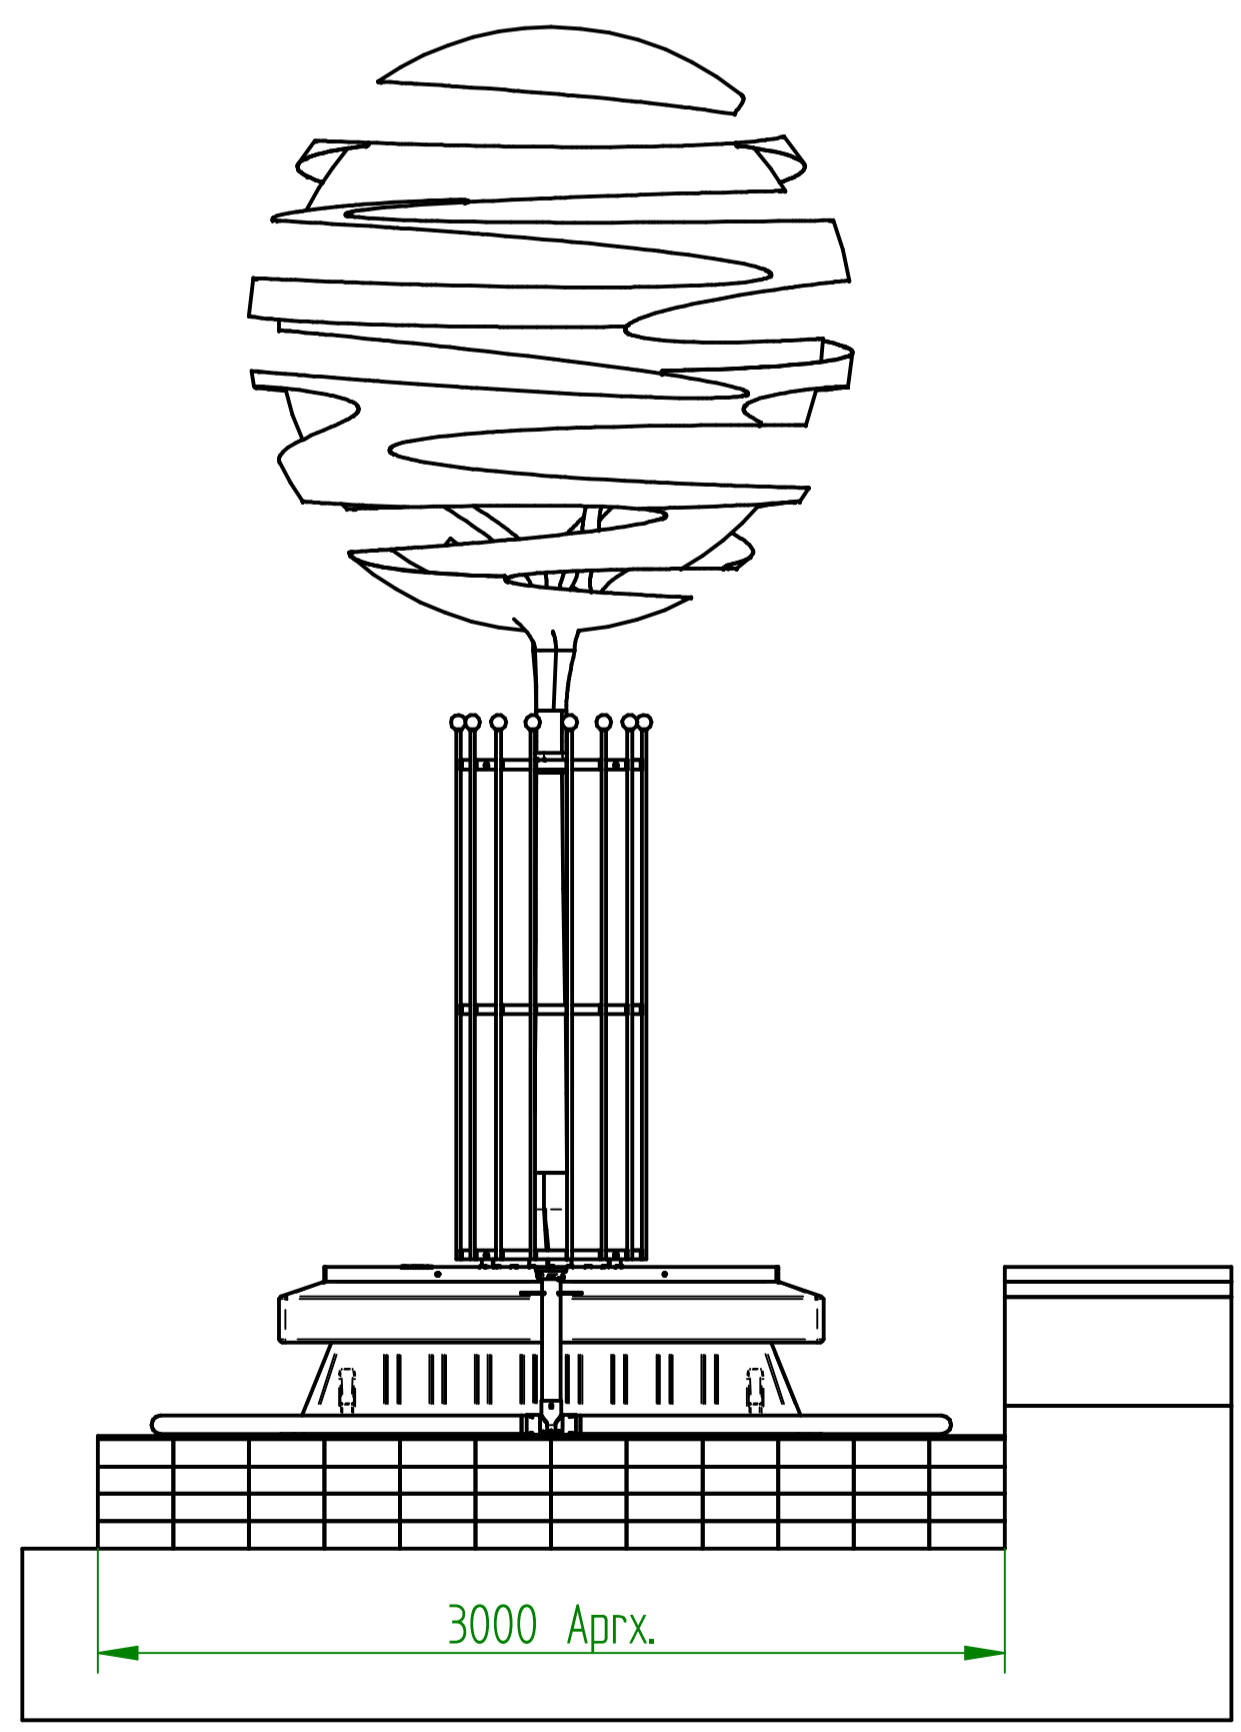

**SIDE VIEW**  
1:25

NAME	DATE	Greenleaf Urban tree and landscape products	
DRAWN: Adrian White	22/02/2011	3 Heyward Way, Ivyhouse Industrial Estate, Hastings, East Sussex TN35 4PL Tel: +44 (0)1424 717 797 Fax: +44 (0)1424 205 240 E-mail: enquiries@treedintowns.com Website: www.treedintowns.com	
CHECKED:		TITLE: TREE PRODUCT PACKAGES	
ENG APPR:		GR1015 Tree pit system installation	
MGR APPR:		SIZE: A1	REV: H
UNLESS OTHERWISE SPECIFIED DIMENSIONS ARE IN MILLIMETERS ANGLES =XX° 2 PL =XXX 3 PL =XXXX		DWG NO: GRE-100529-DFT-017	FILENAME: GR1015.dft
SCALE:	WEIGHT:	SHEET 1 OF 1	