


REVISION HISTORY			
REV	DESCRIPTION	DATE	APPROVED

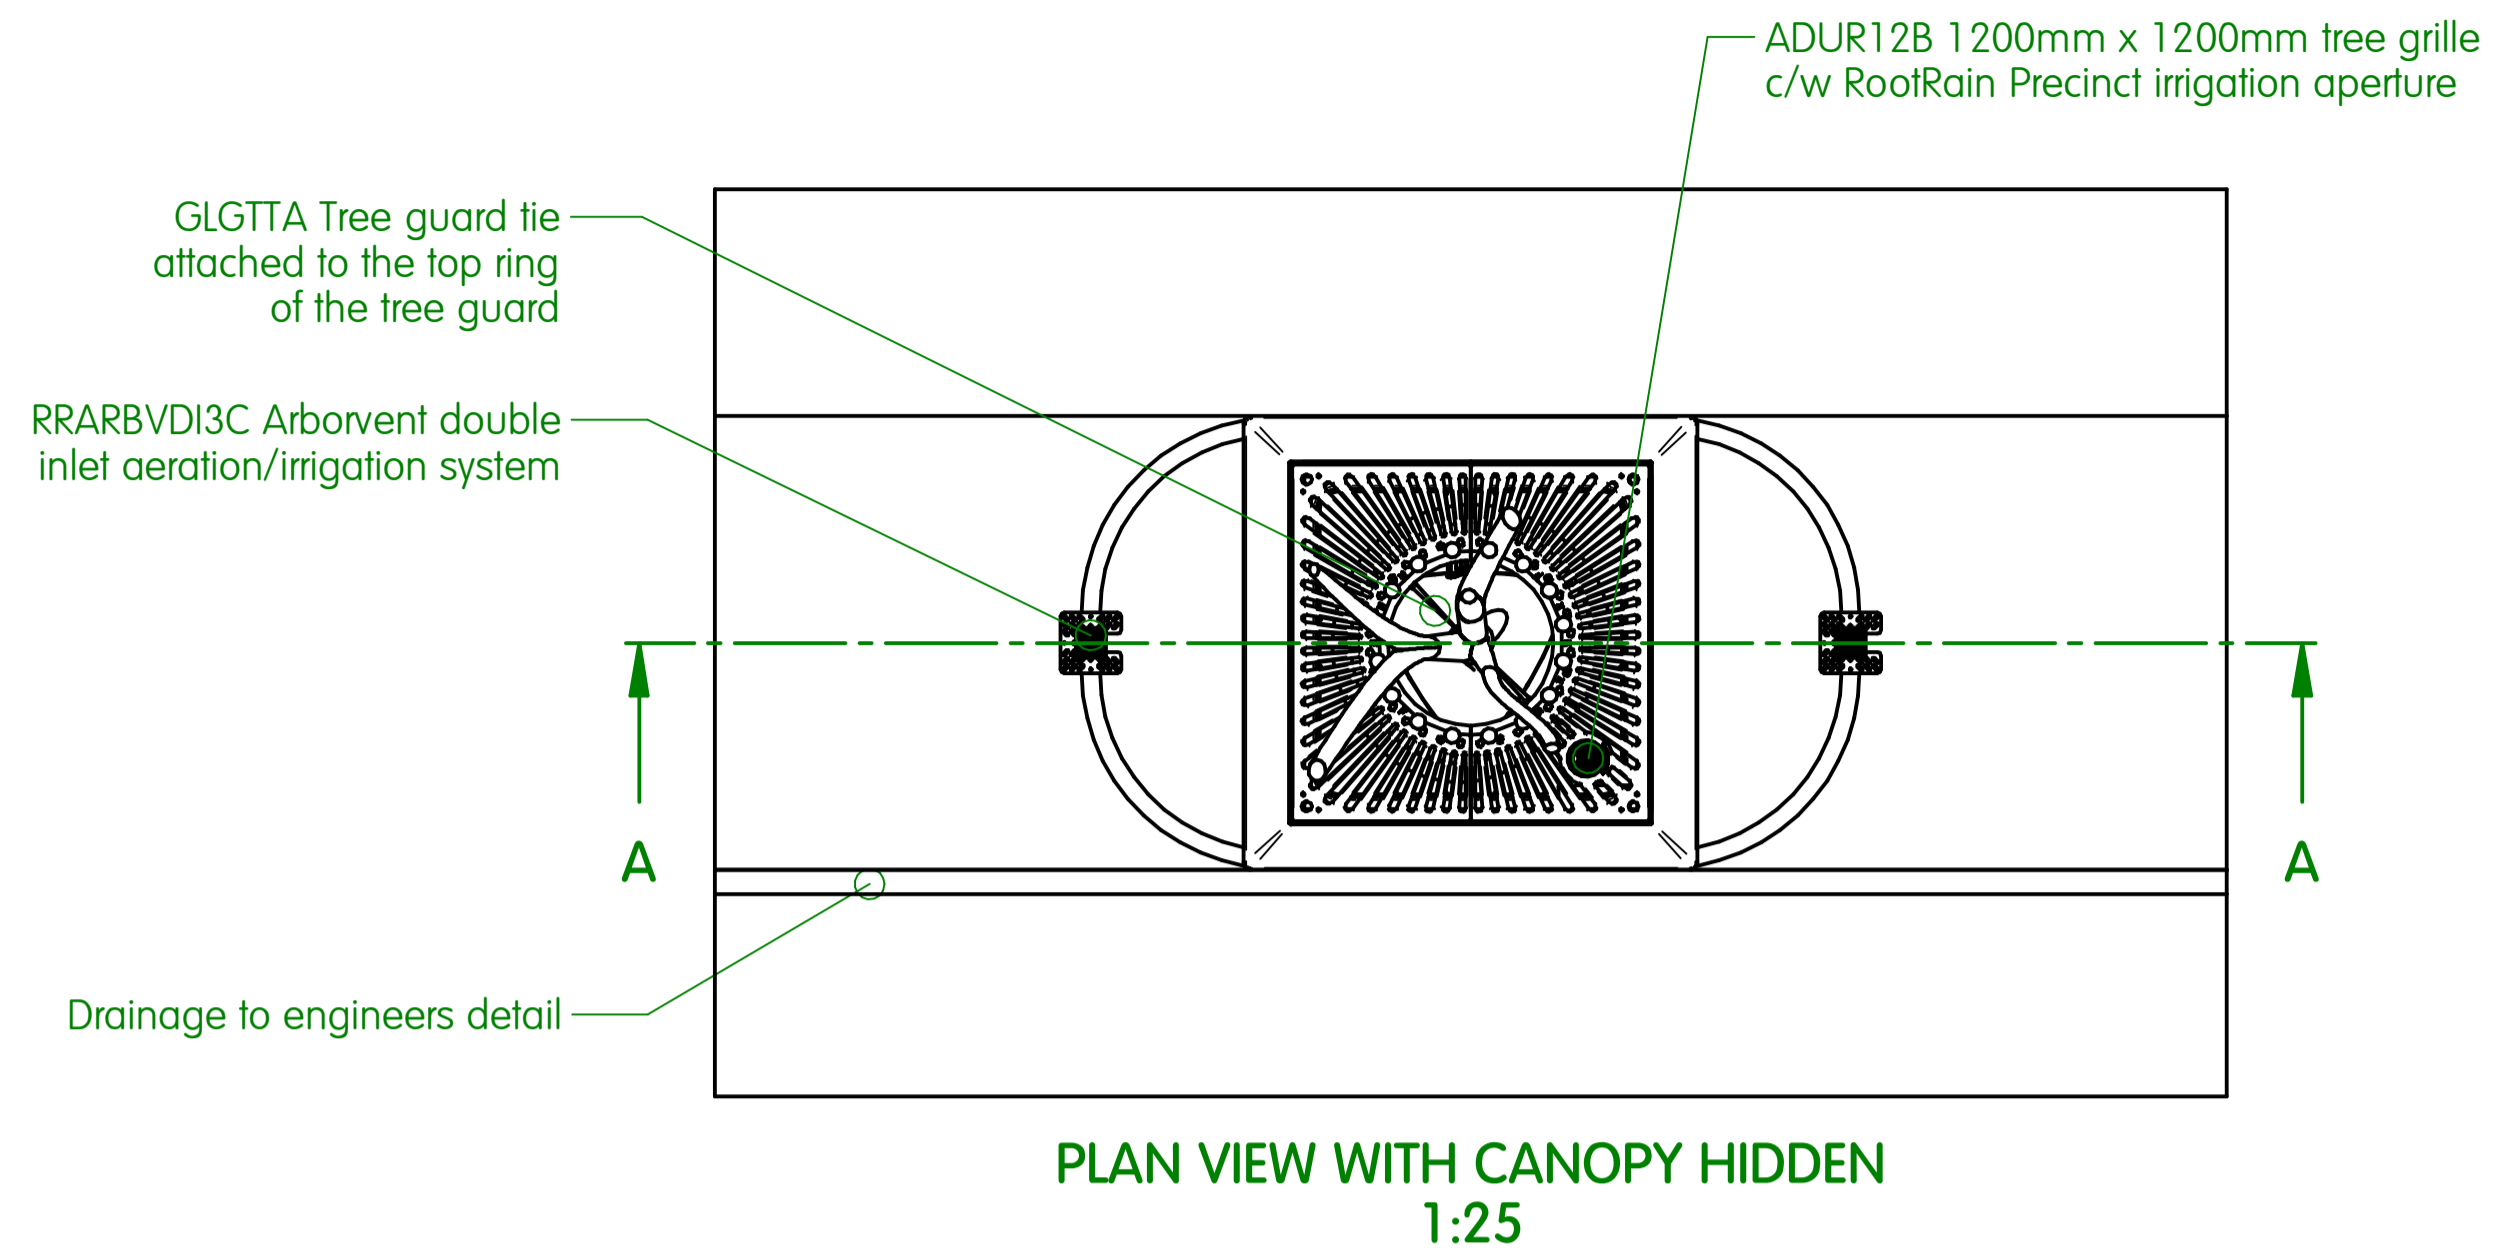

Package includes:

GLRCMA RootCells, 312 No. 250mm x 250mm x 90mm

RER300A ribbed root deflecting barrier - 5m

RERJTA ReRoot joint tape - 1 roll

RRPREC1C RootRain Precinct single inlet aeration/irrigation system with cast inlet

RRARBVDI3C Arborvent double inlet aeration/irrigation system with cast inlets

ADUR12B Adur 1200mm x 1200mm tree grille, finished in black with galvanised steel support frame

ULLS186A Ullswater vertical steel tree guard with rolled angle-section rings, 16mm round vertical bars topped with 50mm diameter ball finials, finished in black


GLGTTA Tree guard tie

GLTWGNA twinwall geonet -10 Sq. m



SASLP Arborguy strapped anchor system - Large

Note:

Special drive rod required for SASLP installation

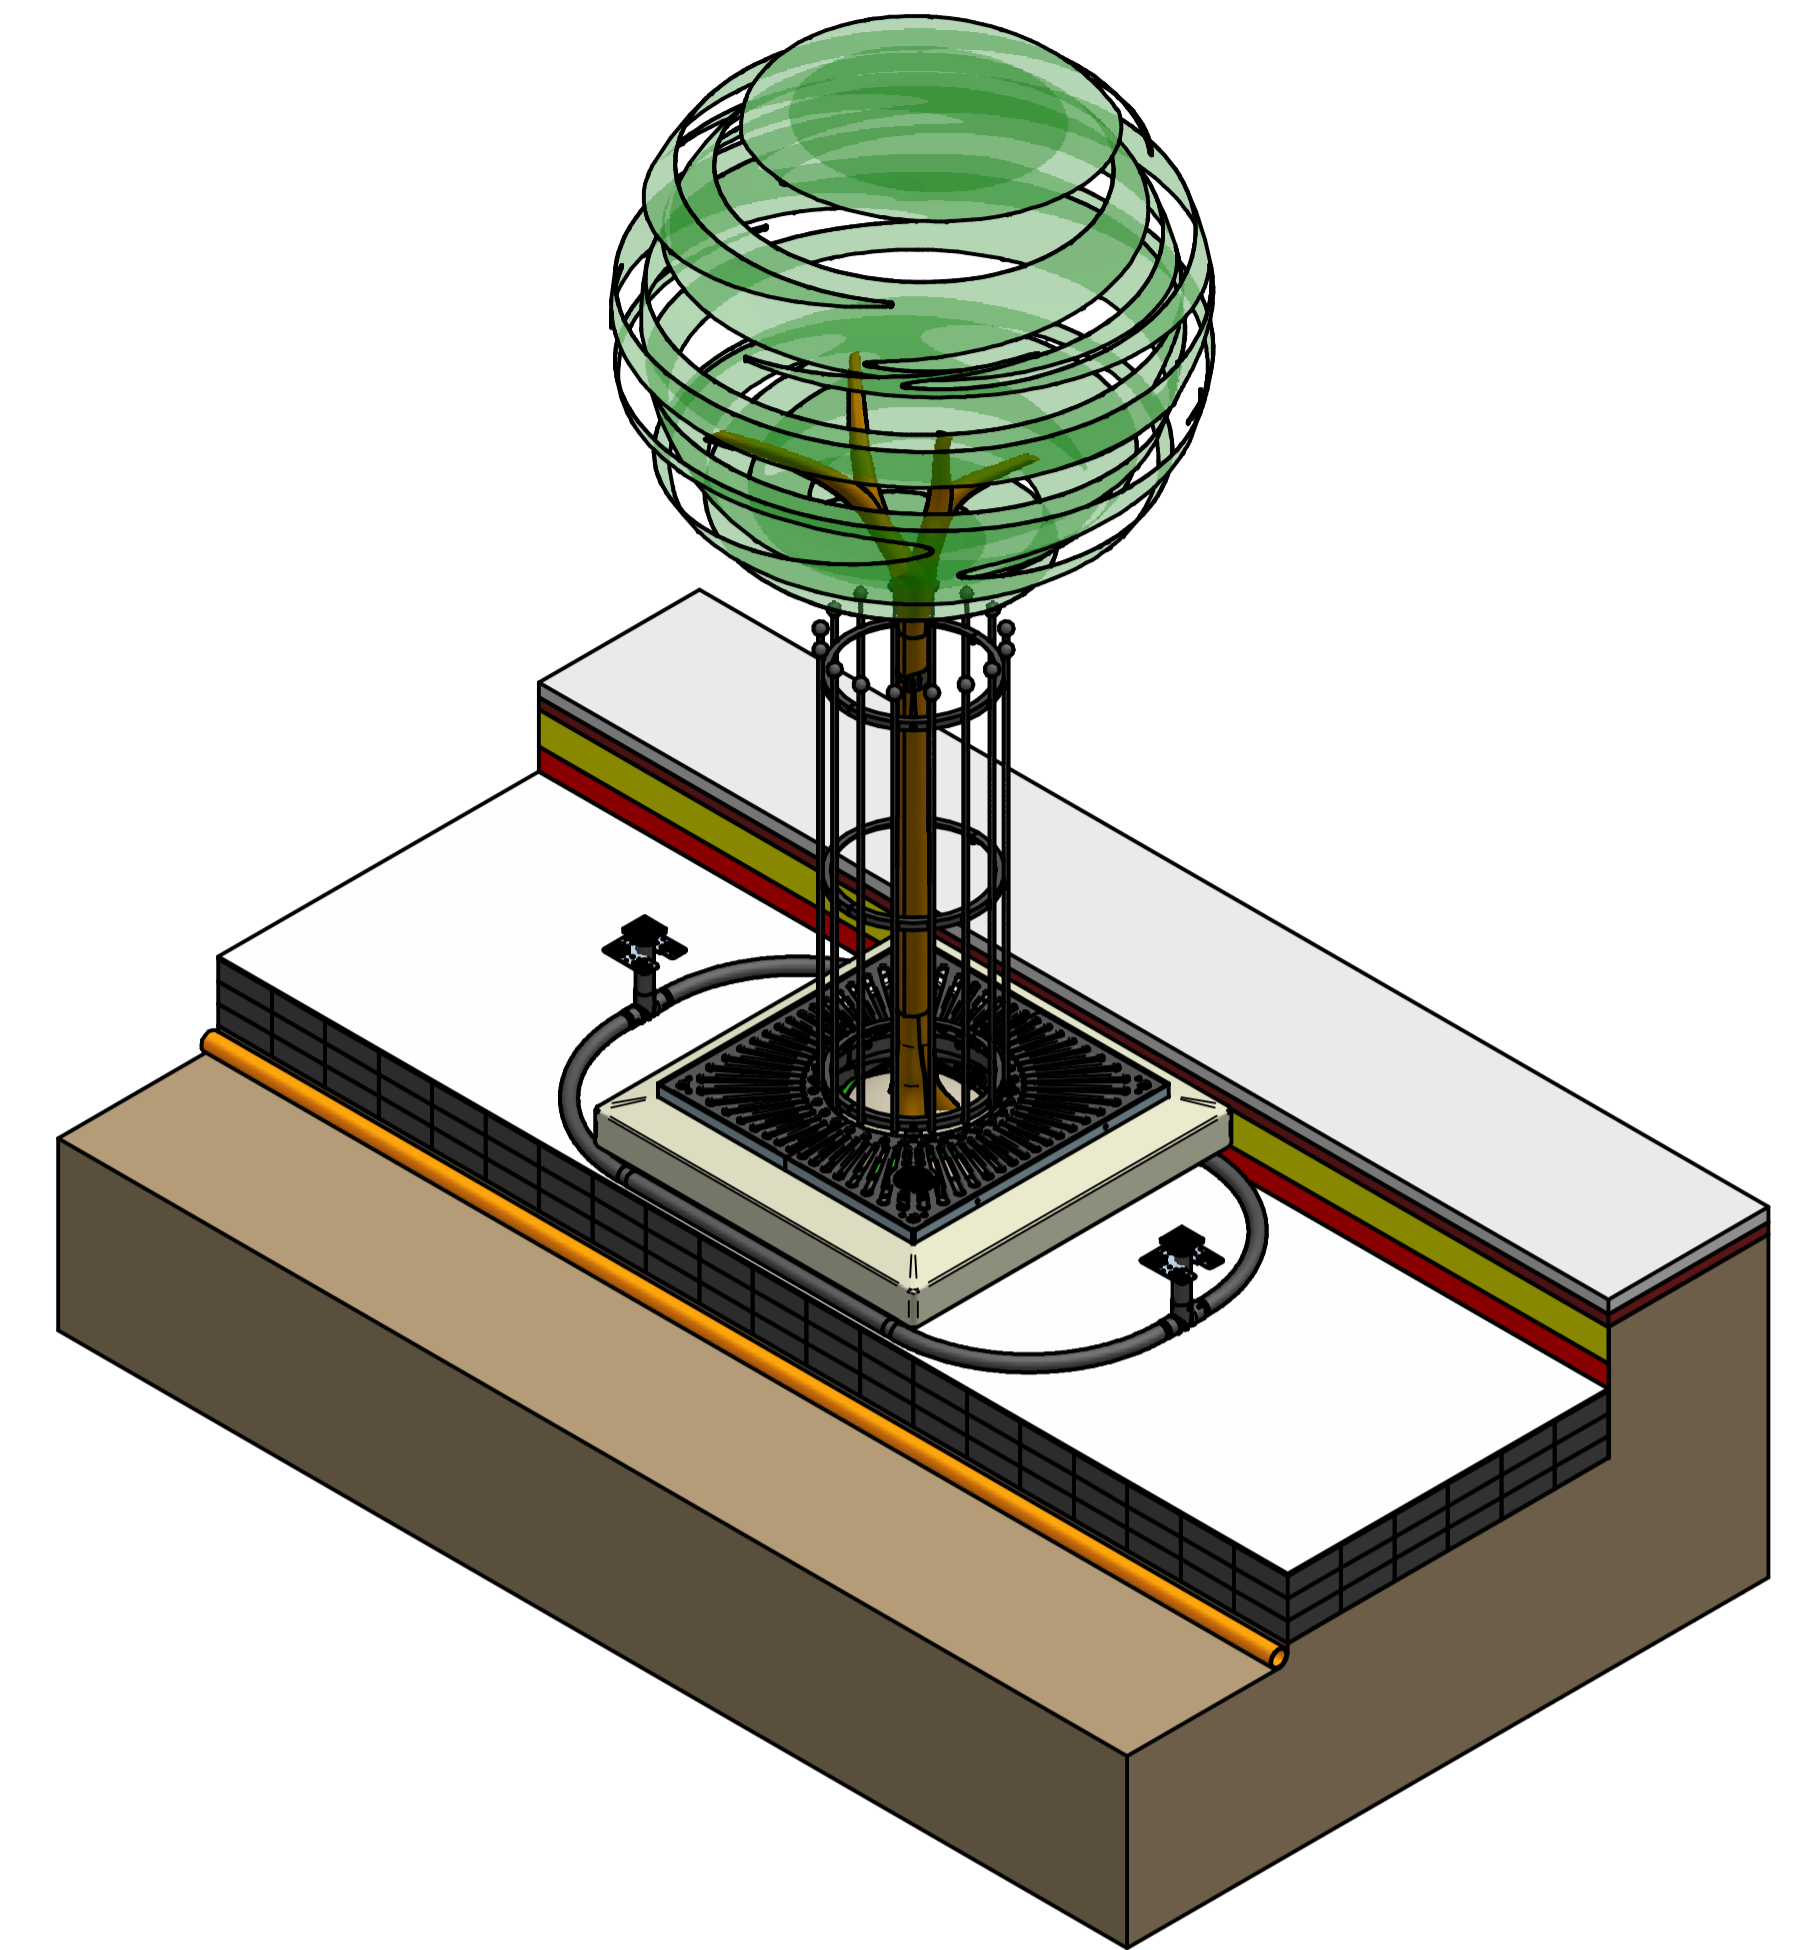

**ISOMETRIC VIEW WITH CUT-AWAY TO SHOW PRODUCTS
1:25**

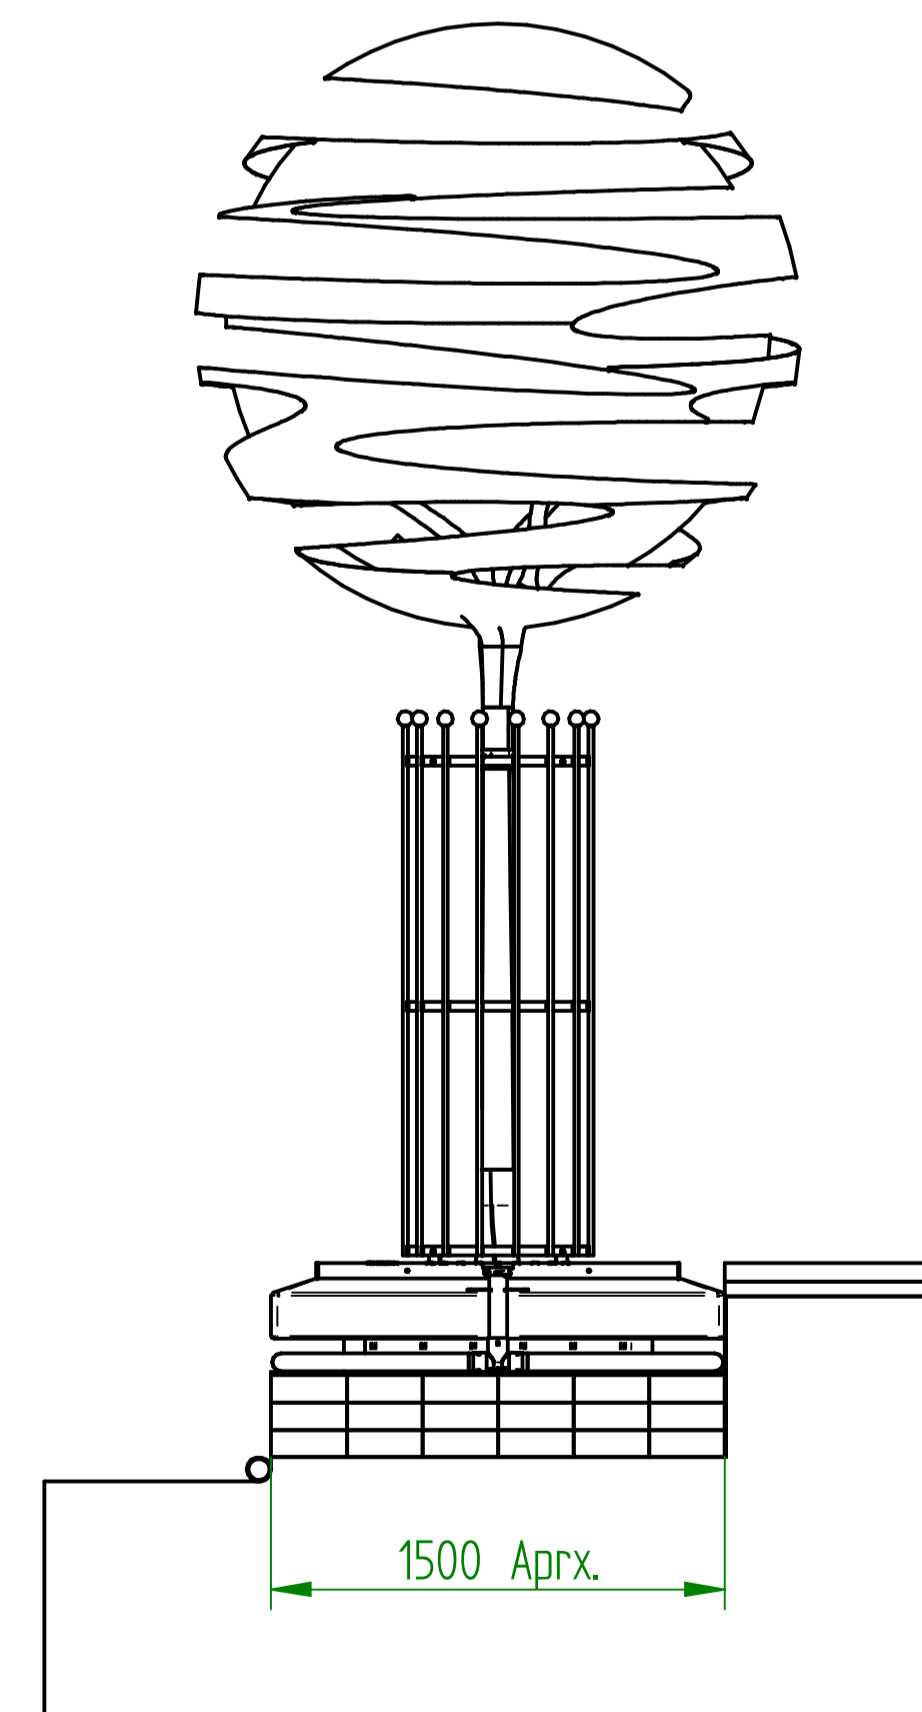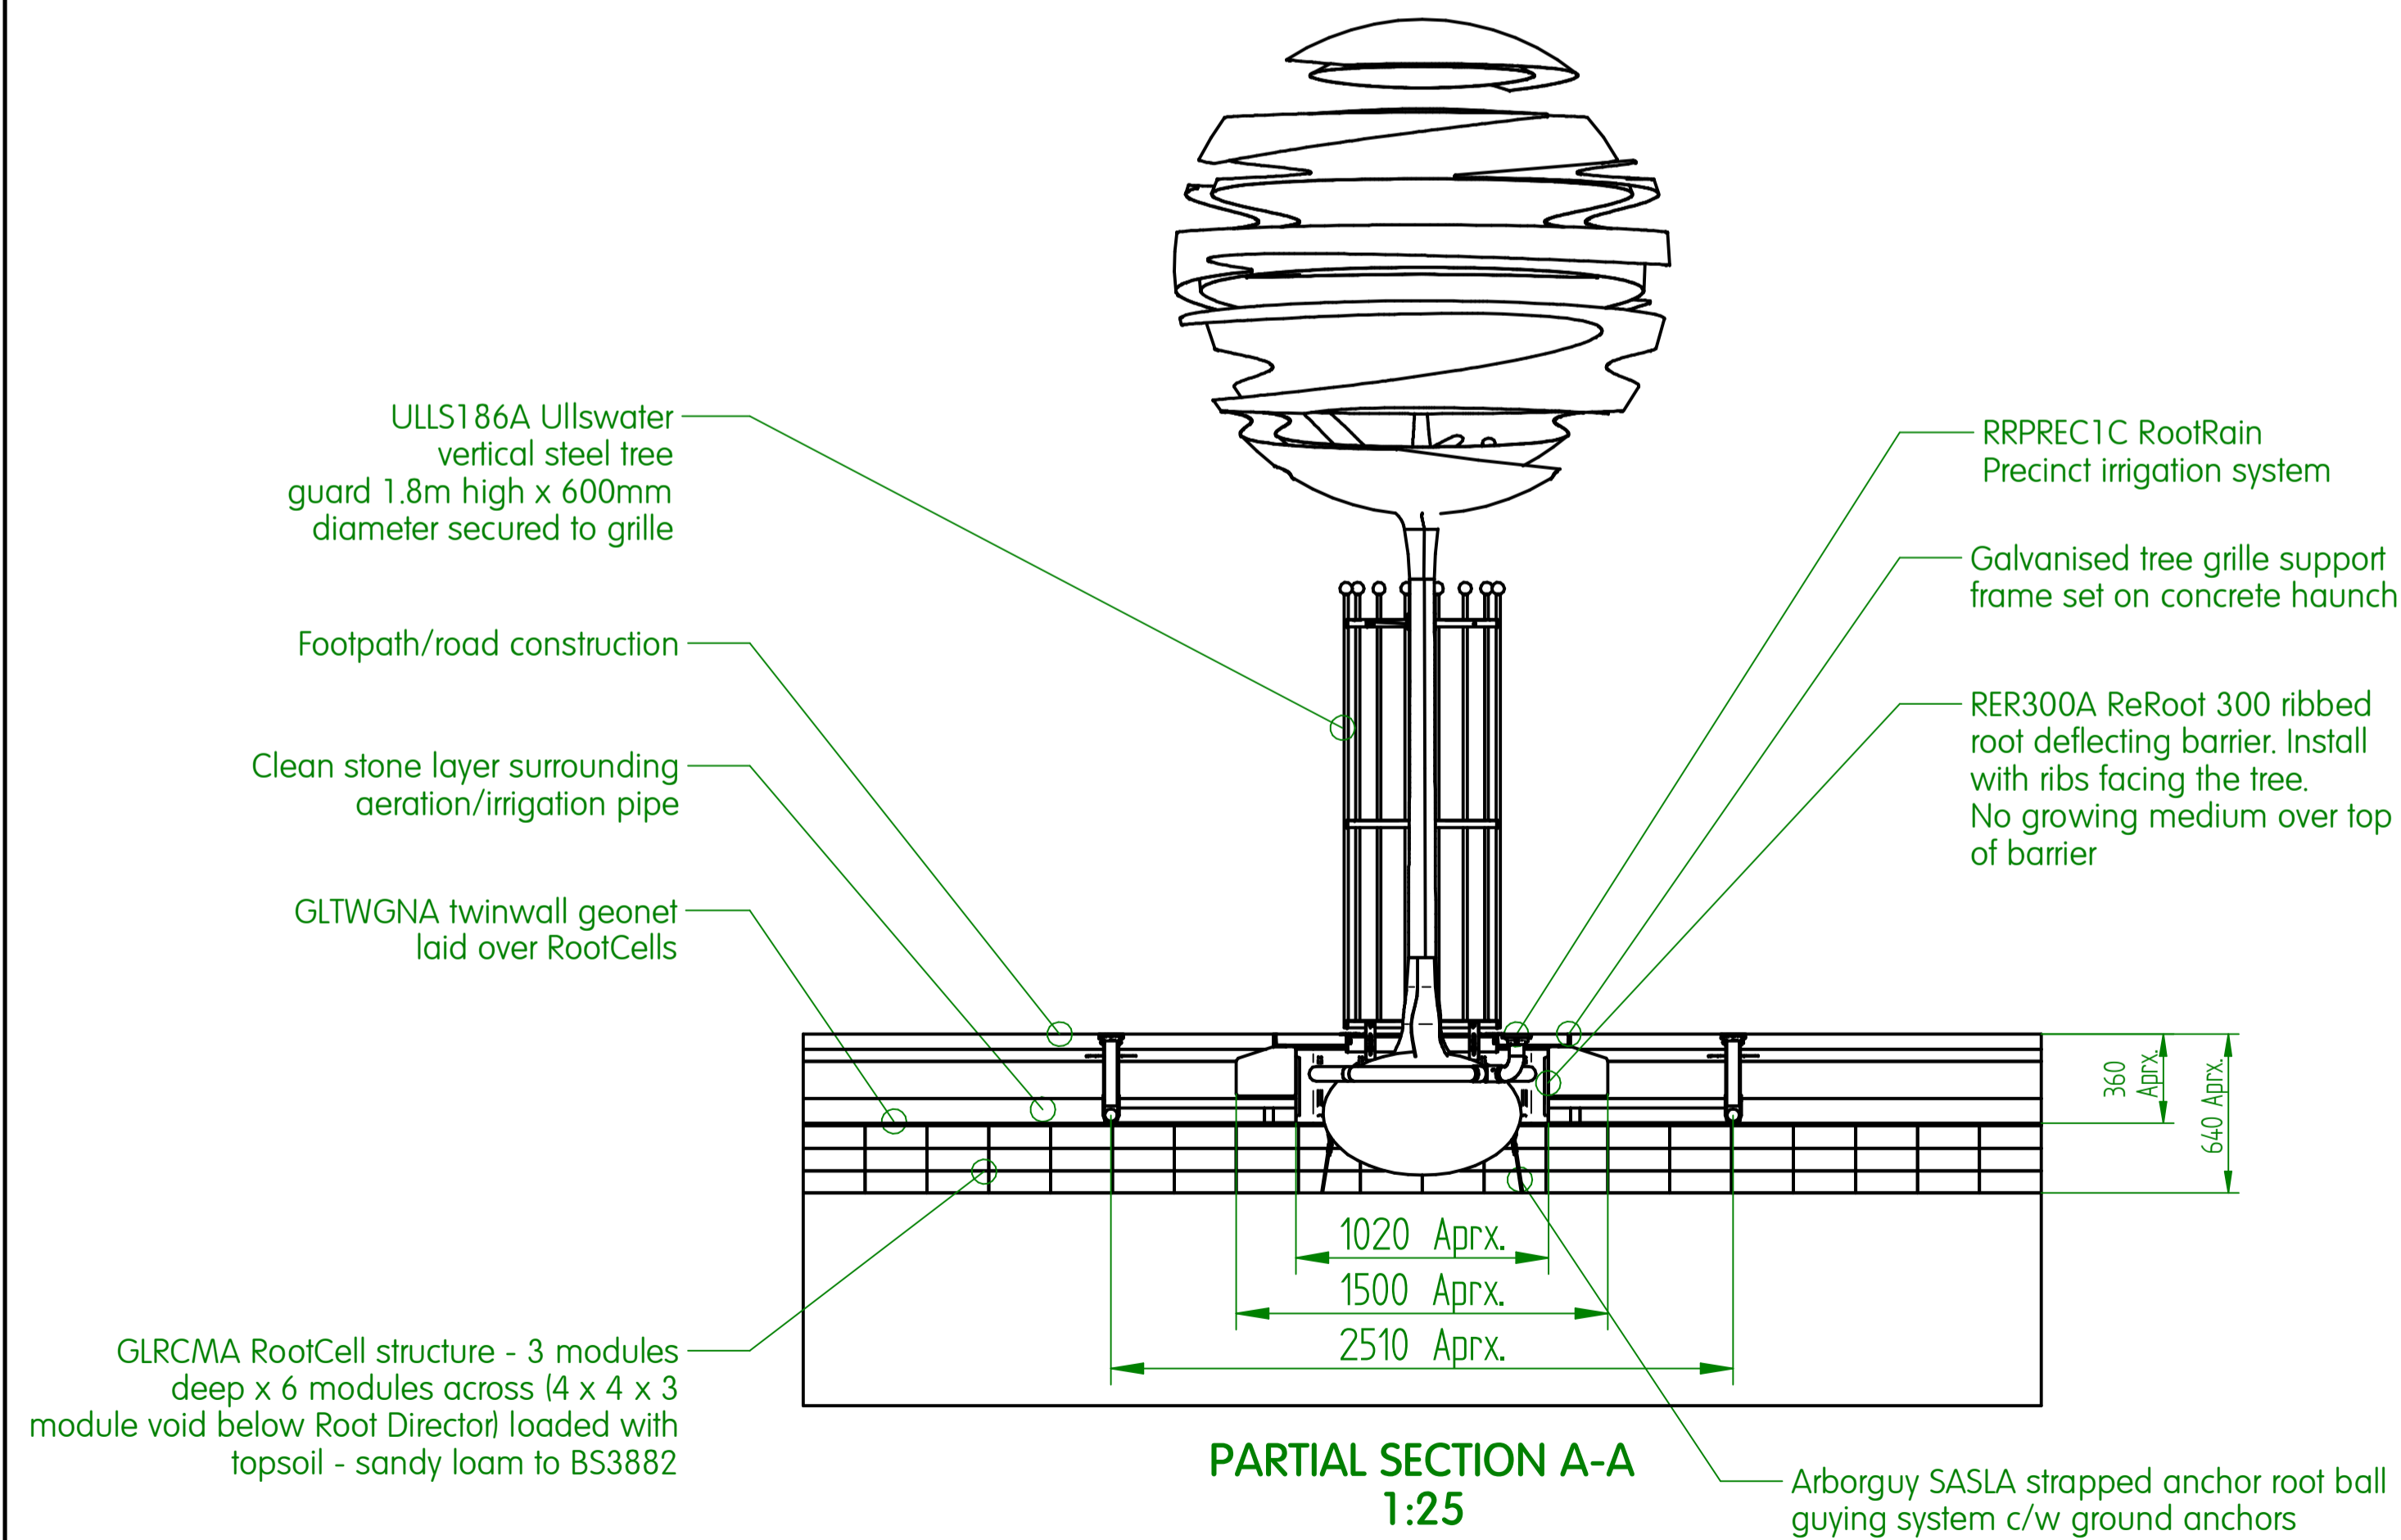

NAME	DATE	Greenleaf Urban tree and landscape products	
DRAWN: Adrian White	22/02/2011	3 Heywood Way, Ivyhouse Industrial Estate, Hastings, East Sussex TN35 4PL Tel: +44 (0)1424 717 797 Fax: +44 (0)1424 205 240 E-mail: enquiries@treestown.com Website: www.treestown.com	
CHECKED		TITLE: TREE PRODUCT PACKAGES	
ENG APPR		GR1017 Tree pit system installation	
MGR APPR		SIZE: A1	REV: H
UNLESS OTHERWISE SPECIFIED DIMENSIONS ARE IN MILLIMETERS ANGLES =X° 2 PL =XXX 3 PL =XXXX		DWG NO: GRE-100529-DFT-020	FILENAME: GR1017.dft
SCALE:	WEIGHT:	SHEET 1 OF 1	