


REVISION HISTORY			
REV	DESCRIPTION	DATE	APPROVED

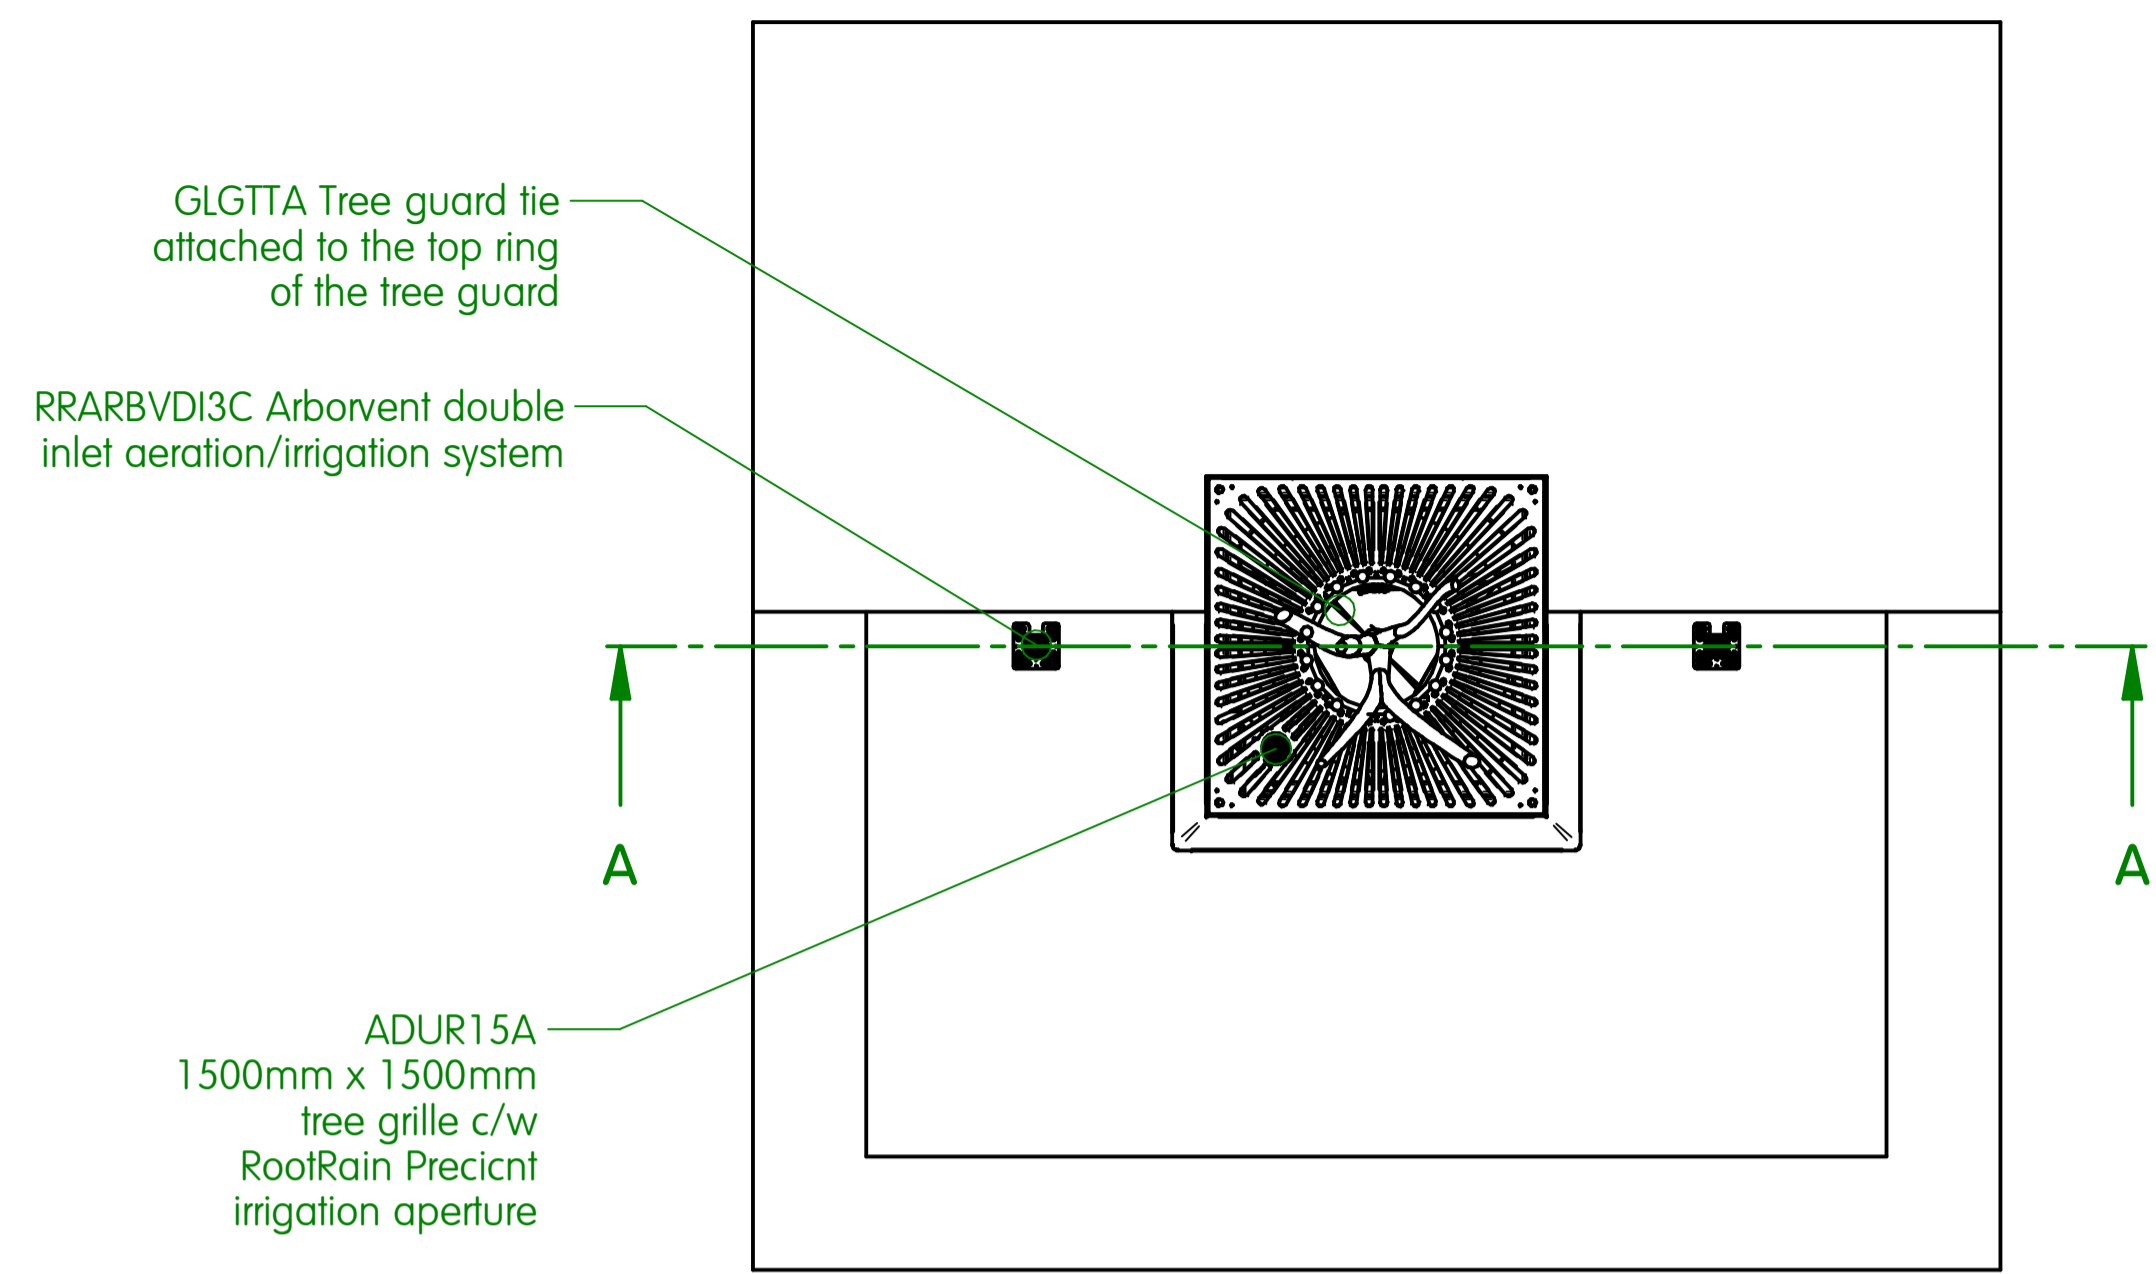

PLAN VIEW WITH CANOPY HIDDEN
1:33.33


Package includes:

- RRPREC1C RootRain Precinct single inlet aeration/irrigation system with cast inlet
- RRARBVDI3C Arborvent double inlet aeration/irrigation system with cast inlets
- GLSCMA StrataCells, 216 No. 500mm x 500mm x 250mm
- GLTWGNA twinwall geonet - 27 Sq. m
- ADUR15A Adur 1500mm x 1500mm tree grille, finished in black, with galvanised steel support frame
- ULLS186A Ullswater vertical steel tree guard, with rolled angle-section rings, 16mm round vertical bars topped with 50mm diameter ball finials, finished in black
- RD1400A Root Director
- GLGTTA Tree guard tie
- SASLP Arborguy strapped anchor system - Large


Note:

Special drive rod required for SASLP installation


Volume of sandy loam required to fill Strata Cell and Root Director spaces (including root ball volume) = approximately 16.2 Cu. m. Additional allowance needs to be made for settlement

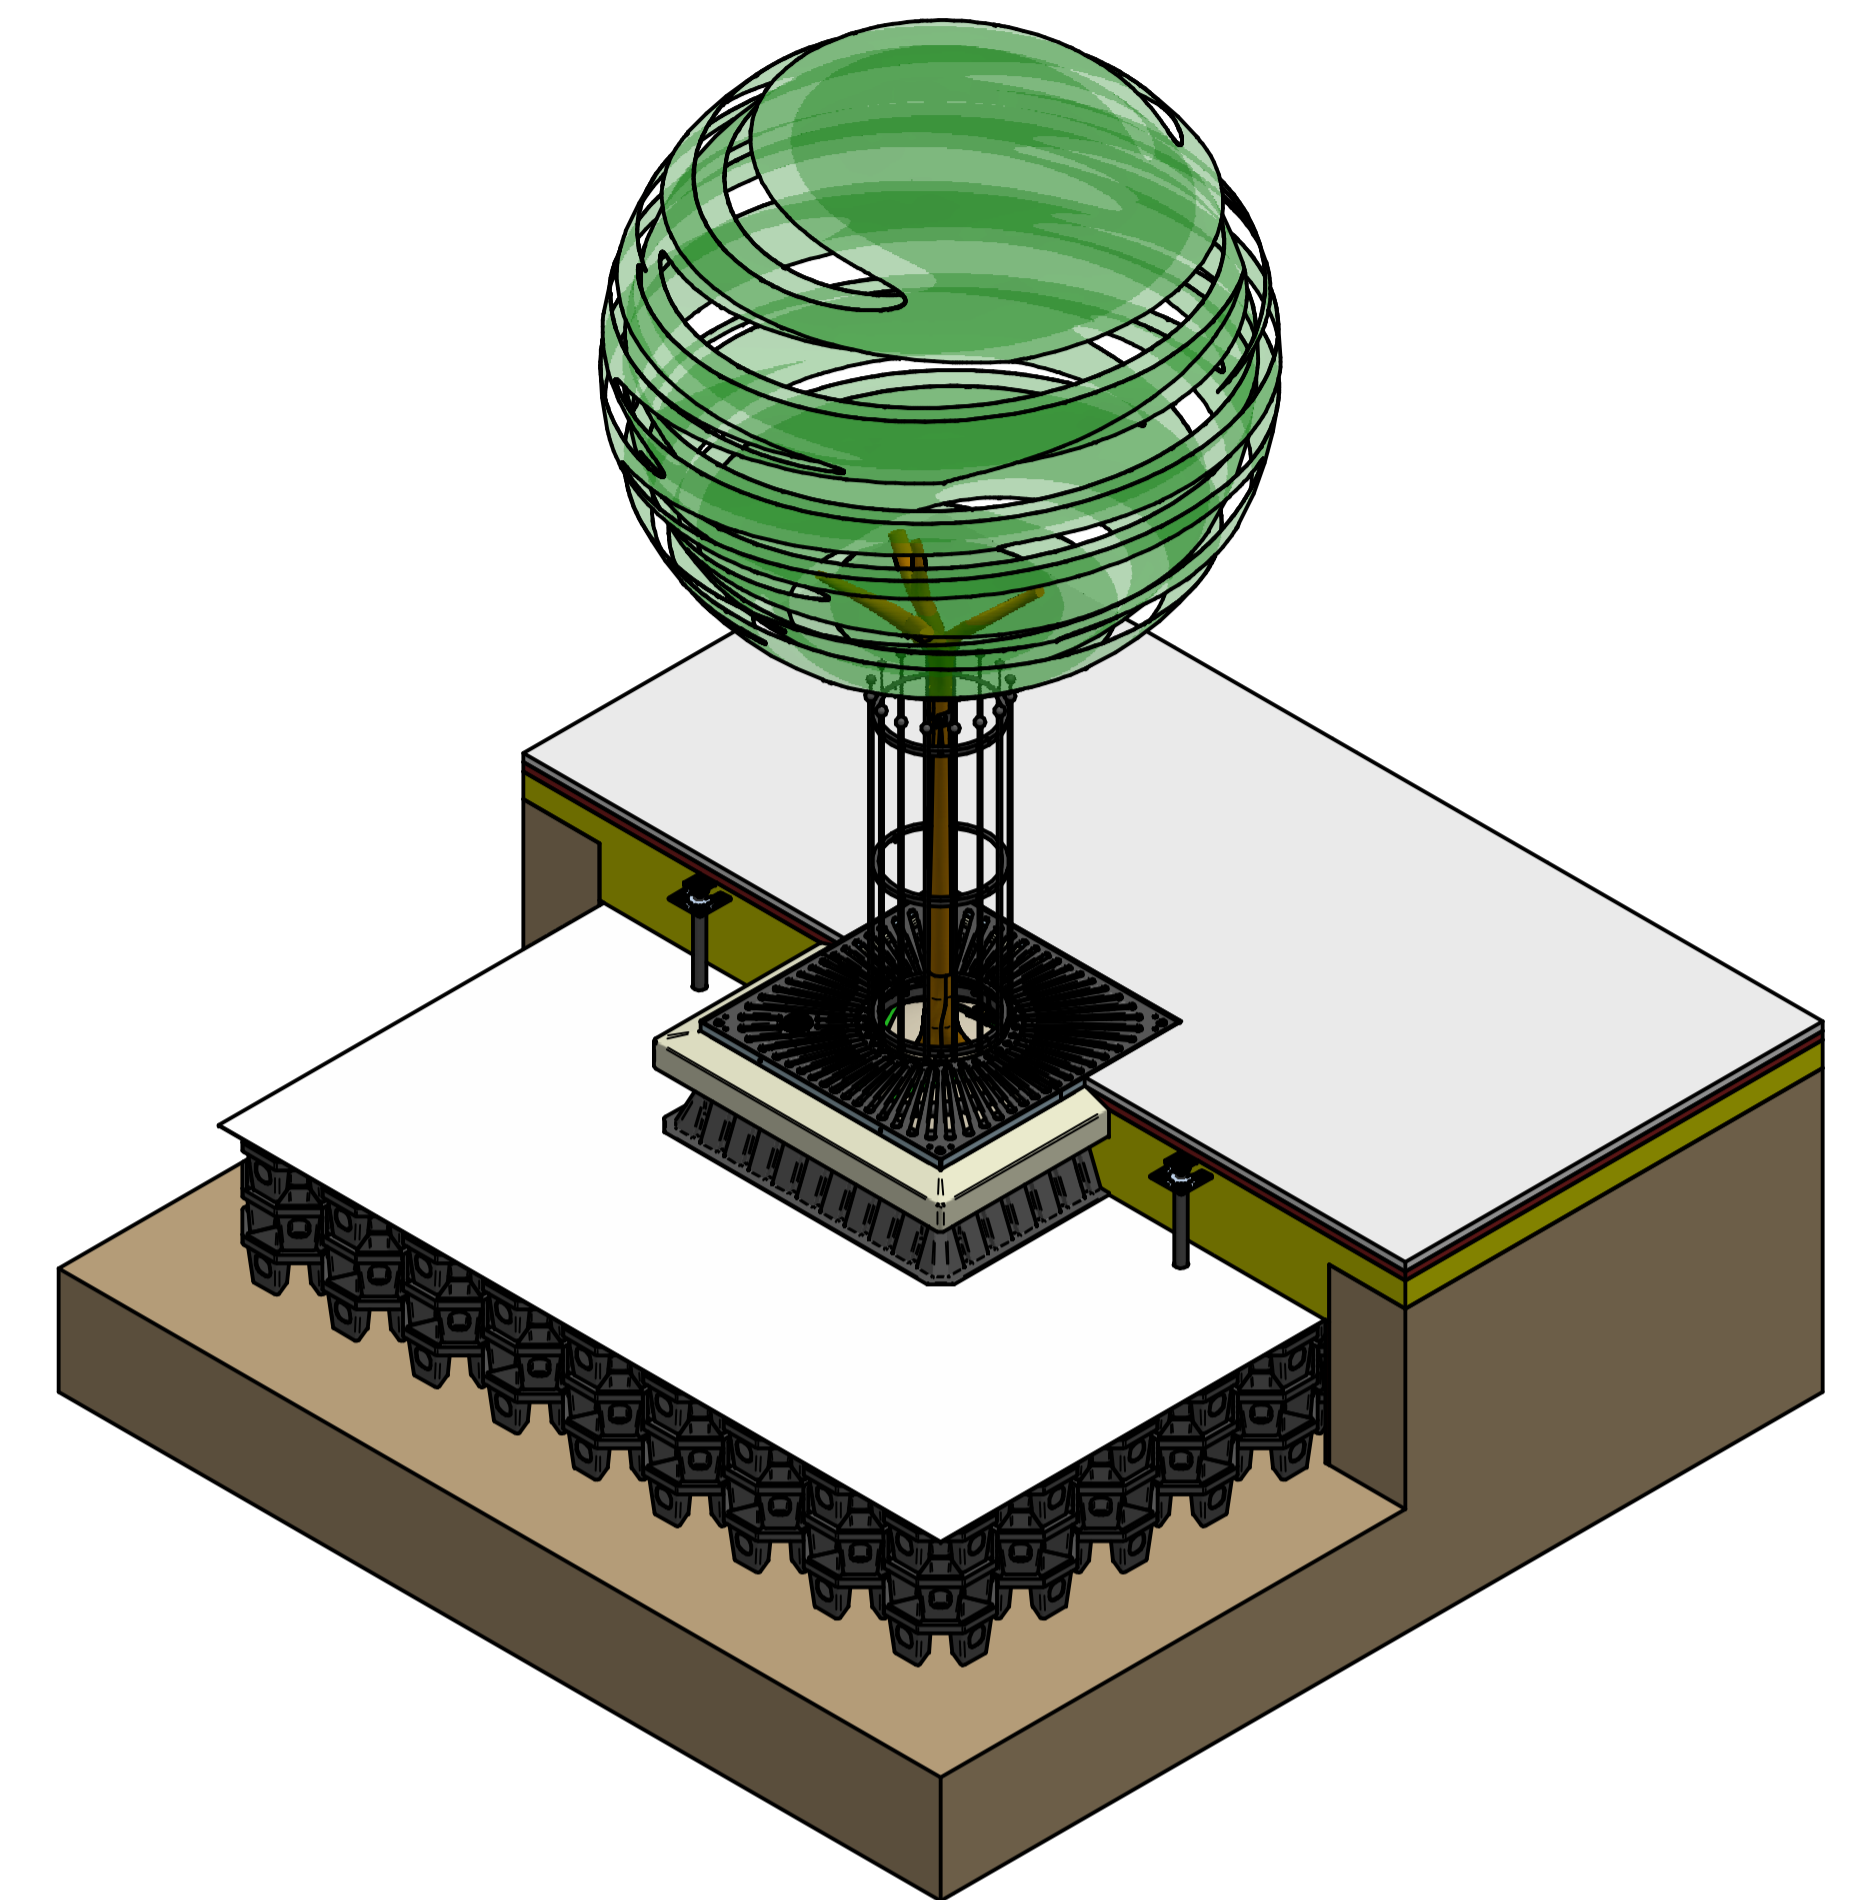

ISOMETRIC VIEW WITH CUT-AWAY TO SHOW PRODUCTS
1:33.33

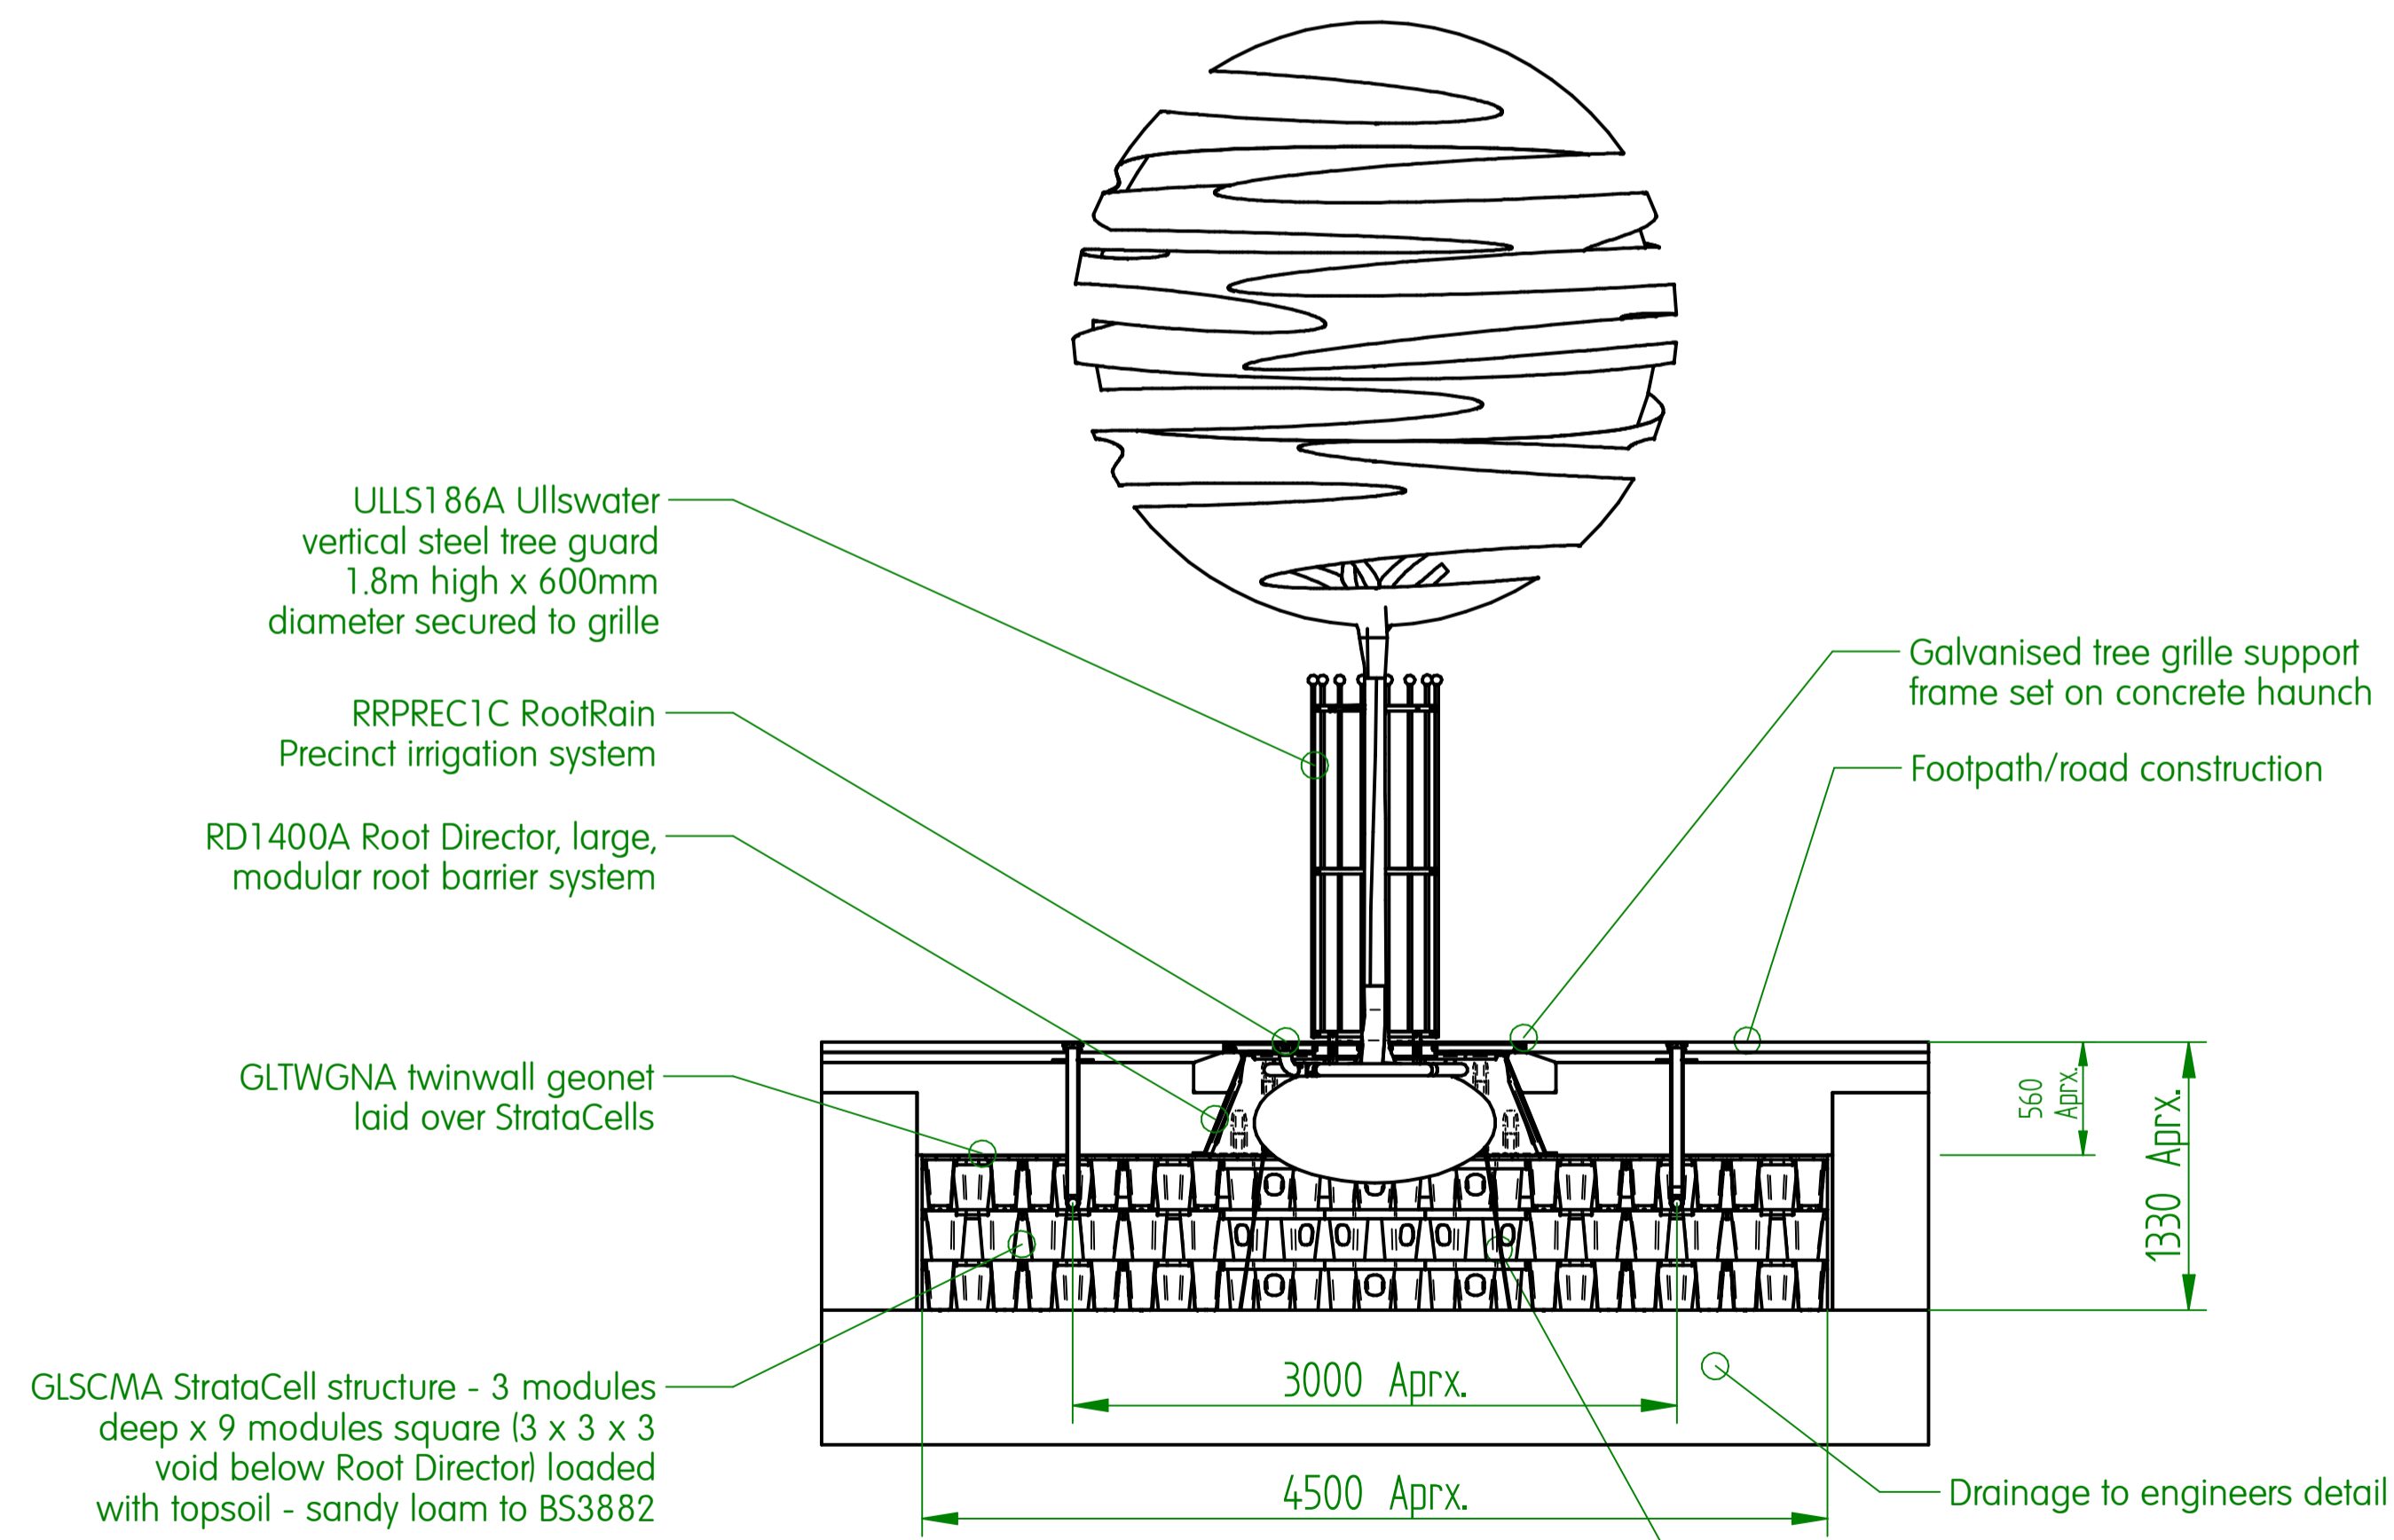

PARTIAL SECTION A-A

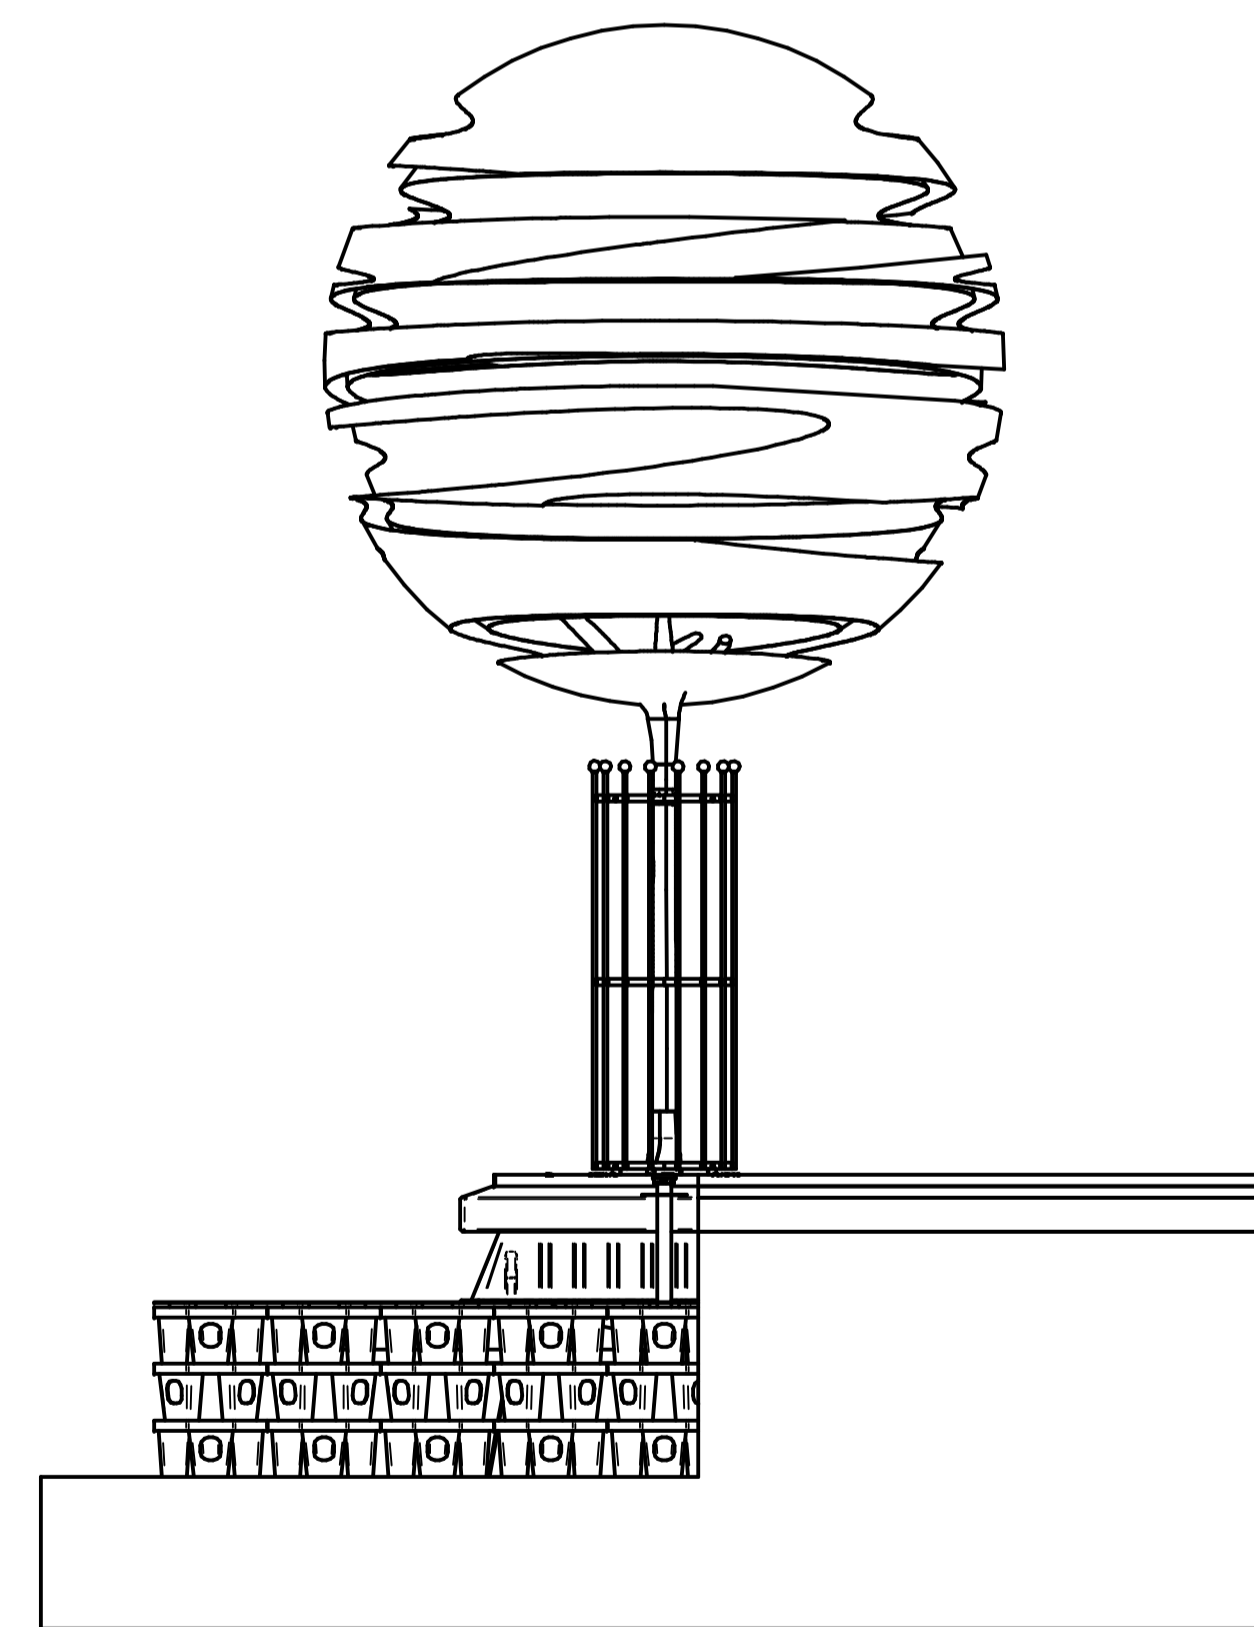

SIDE VIEW
1:33.33

NAME	DATE	Greenleaf Urban tree and landscape products	
DRAWN: Adrian White	22/02/2011	3 Heyward Way, Ivyhouse Industrial Estate, Hastings, East Sussex TN35 4PL Tel: +44 (0)1424 717 797 Fax: +44 (0)1424 205 240 E-mail: enquiries@treeintowns.com Website: www.treeintowns.com	
CHECKED:		TITLE: TREE PRODUCT PACKAGES	
ENG APPR:		GR1022 Tree pit system installation	
MGR APPR:		SIZE: A1	REV: D
UNLESS OTHERWISE SPECIFIED DIMENSIONS ARE IN MILLIMETERS ANGLES °XX' 2 PL ±XXX 3 PL ±XXXX		DWG NO: GRE-101113-DFT-001	FILENAME: GR1022.dft
SCALE:	WEIGHT:	SHEET 1 OF 1	