


REVISION HISTORY			
REV	DESCRIPTION	DATE	APPROVED

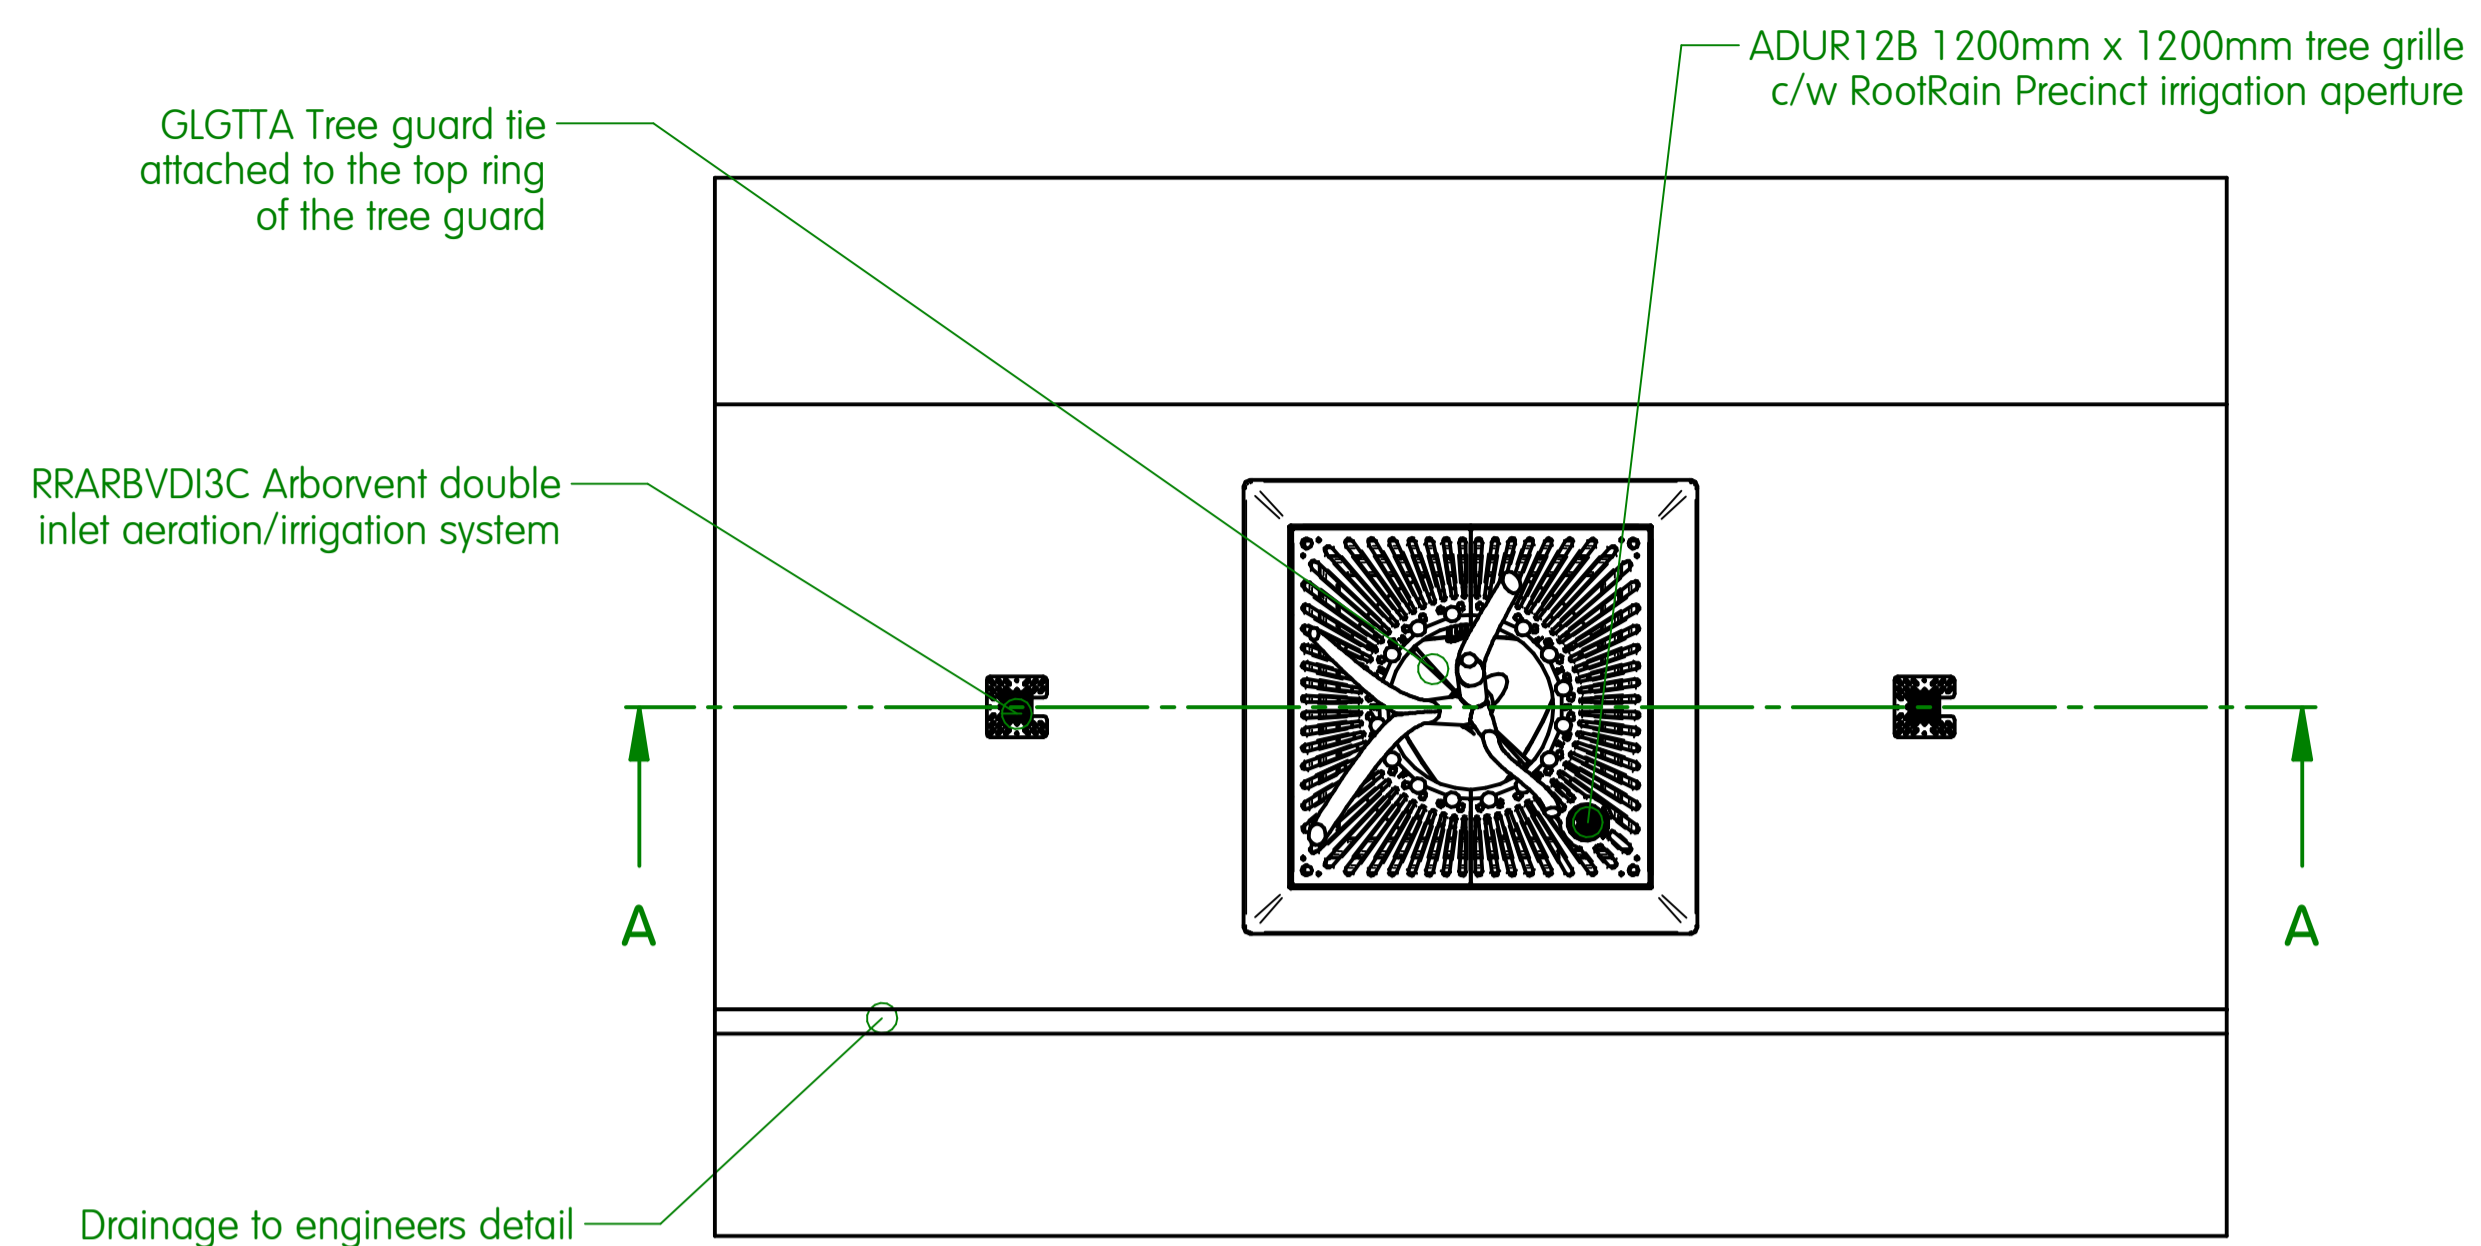

PLAN VIEW WITH CANOPY HIDDEN  
1:25


**Package includes:**

- GLSCMA StrataCells, 72 No. 500mm x 500mm x 250mm
- RD1050A Root Director
- RRPREC1C RootRain Precinct single inlet aeration/irrigation system with cast inlet
- RRARBVDI3C Arborvent double inlet aeration/irrigation system with cast inlets
- ADUR12B Adur 1200mm x 1200mm tree grille, finished in black with galvanised steel support frame
- ULLS186A Ullswater vertical steel tree guard with rolled angle-section rings, 16mm rounds bars topped with 50mm diameter ball finials, finished in black
- GLGTTA Tree guard tie
- GLTWGNA twinwall geonet -10 Sq. m
- SASLP Arborguy strapped anchor system - Large


**Note:**

Special drive rod required for SASLP installation


Volume of sandy loam required to fill Strata Cell and Root Director space (including root ball volume) = approximately 6 Cu. m. Additional allowance needs to be made for settlement

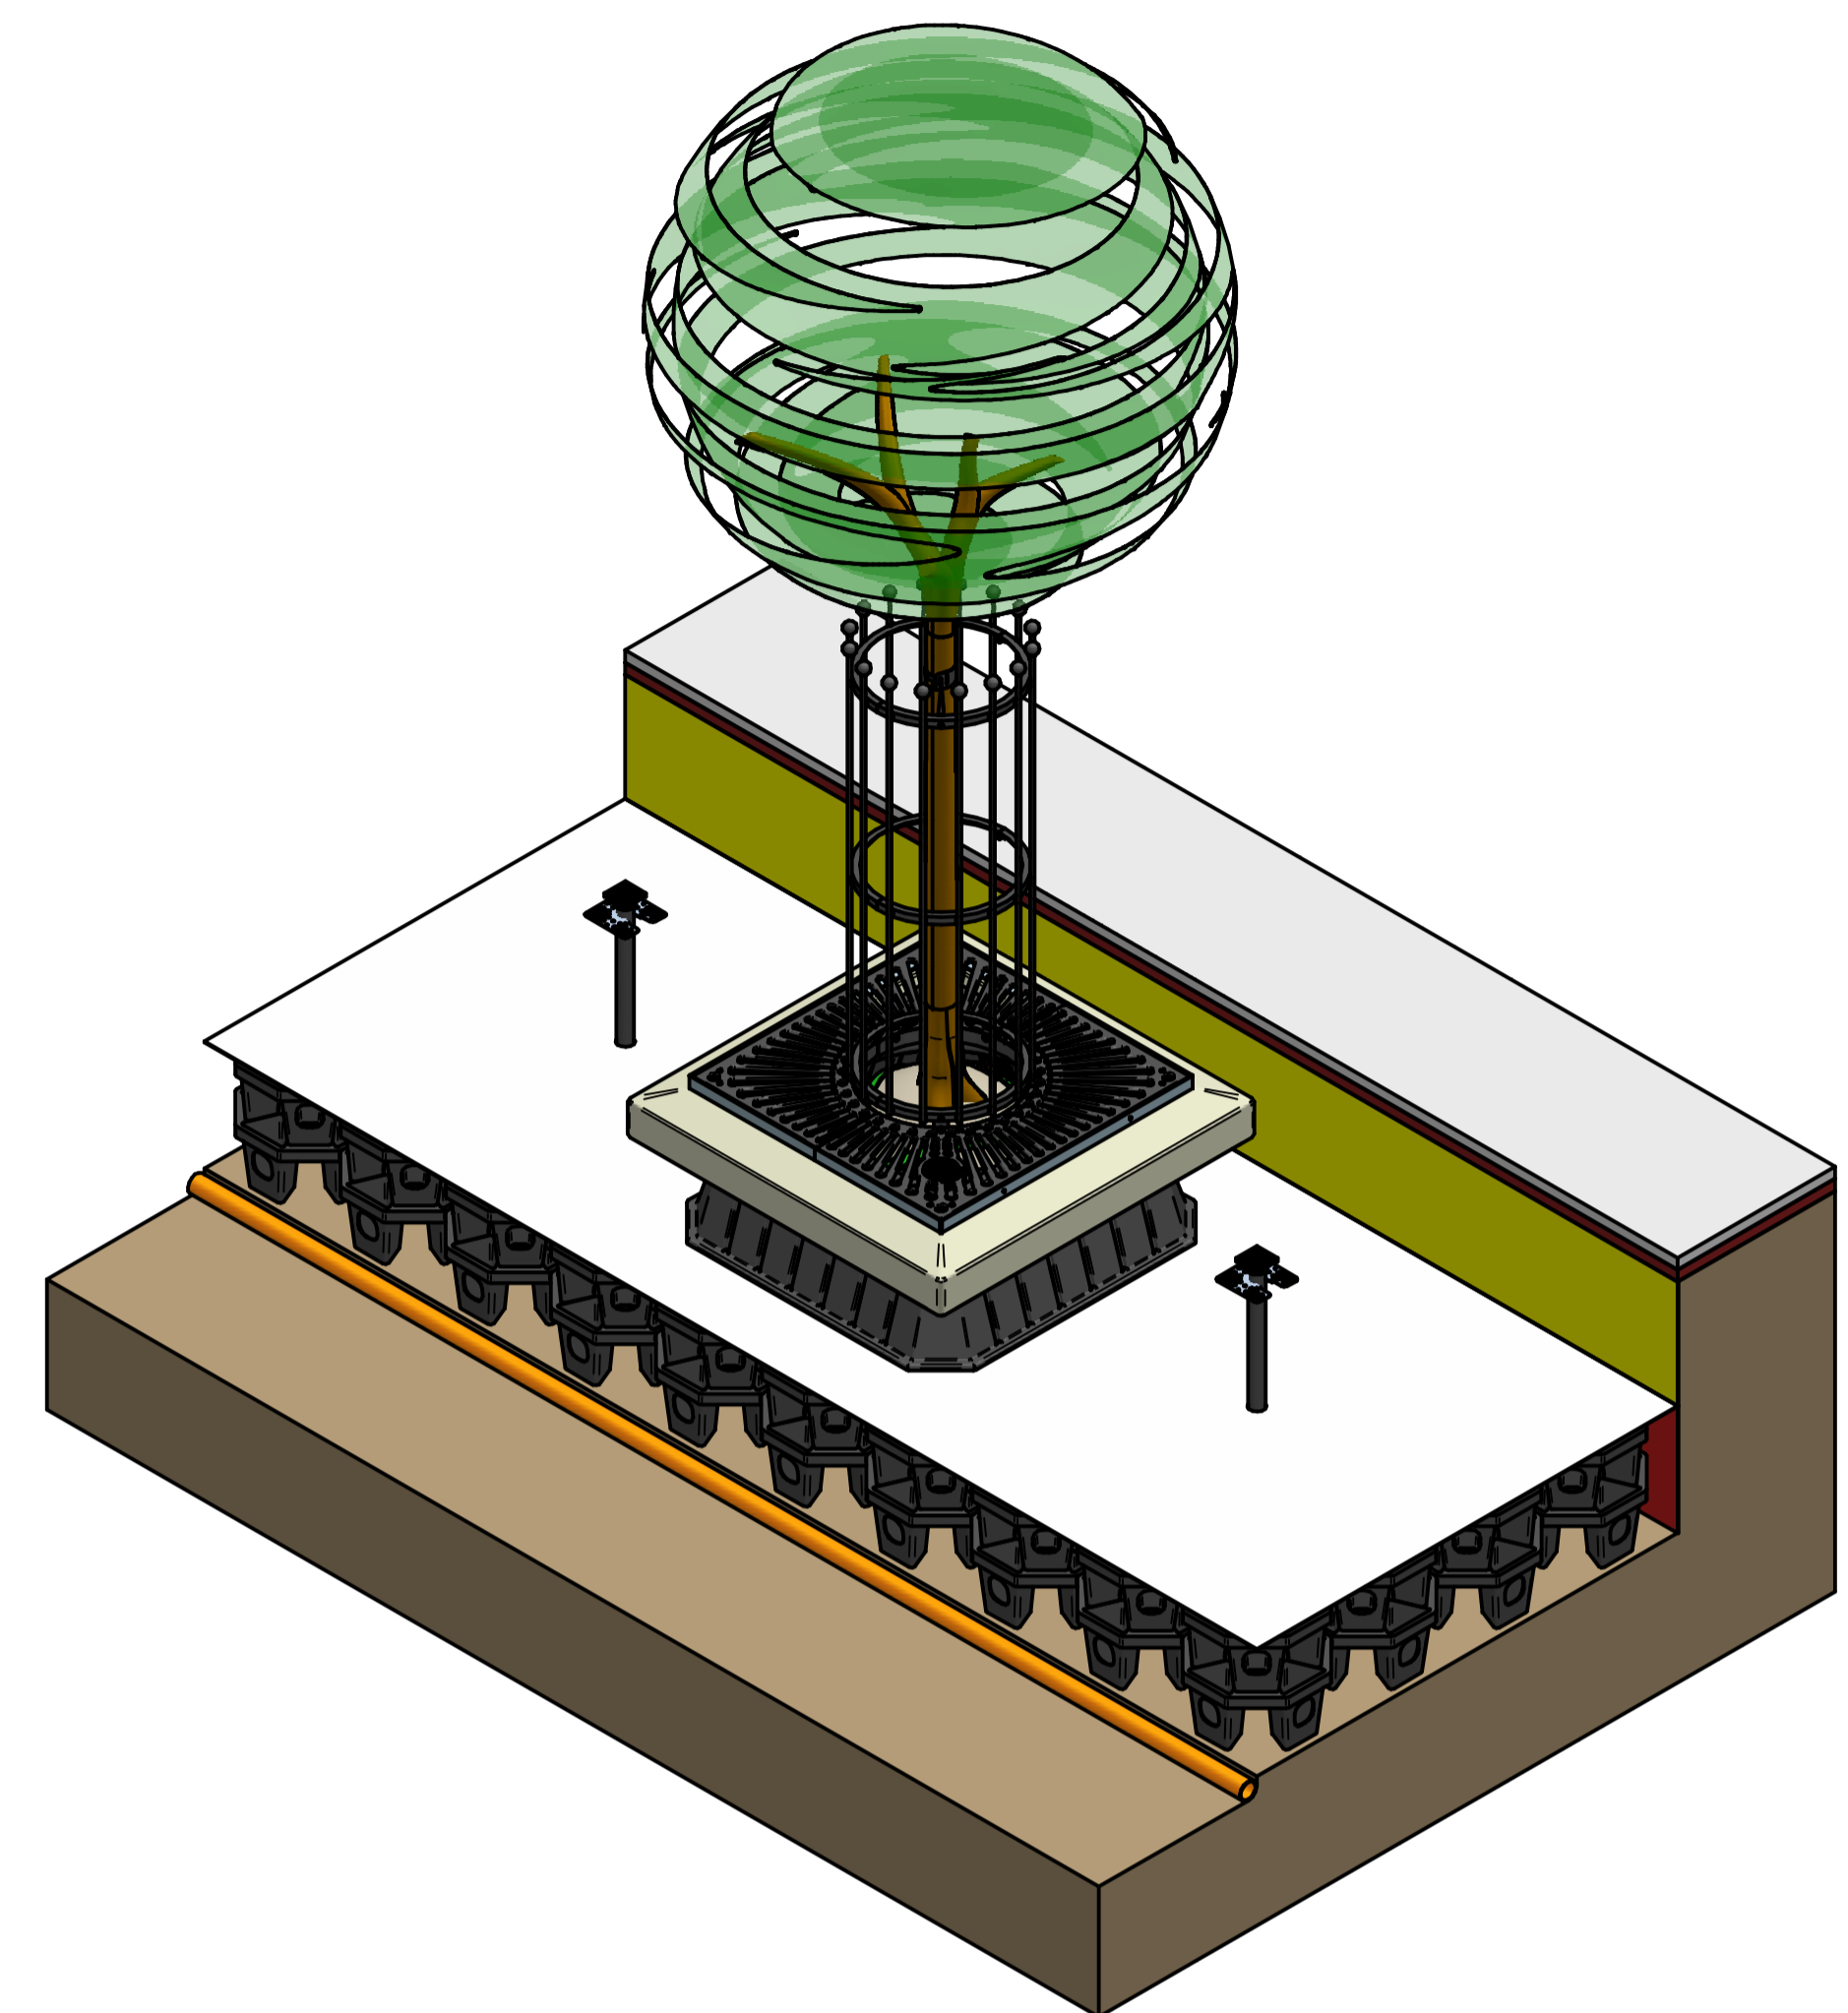

ISOMETRIC VIEW WITH CUT-AWAY TO SHOW PRODUCTS  
1:25

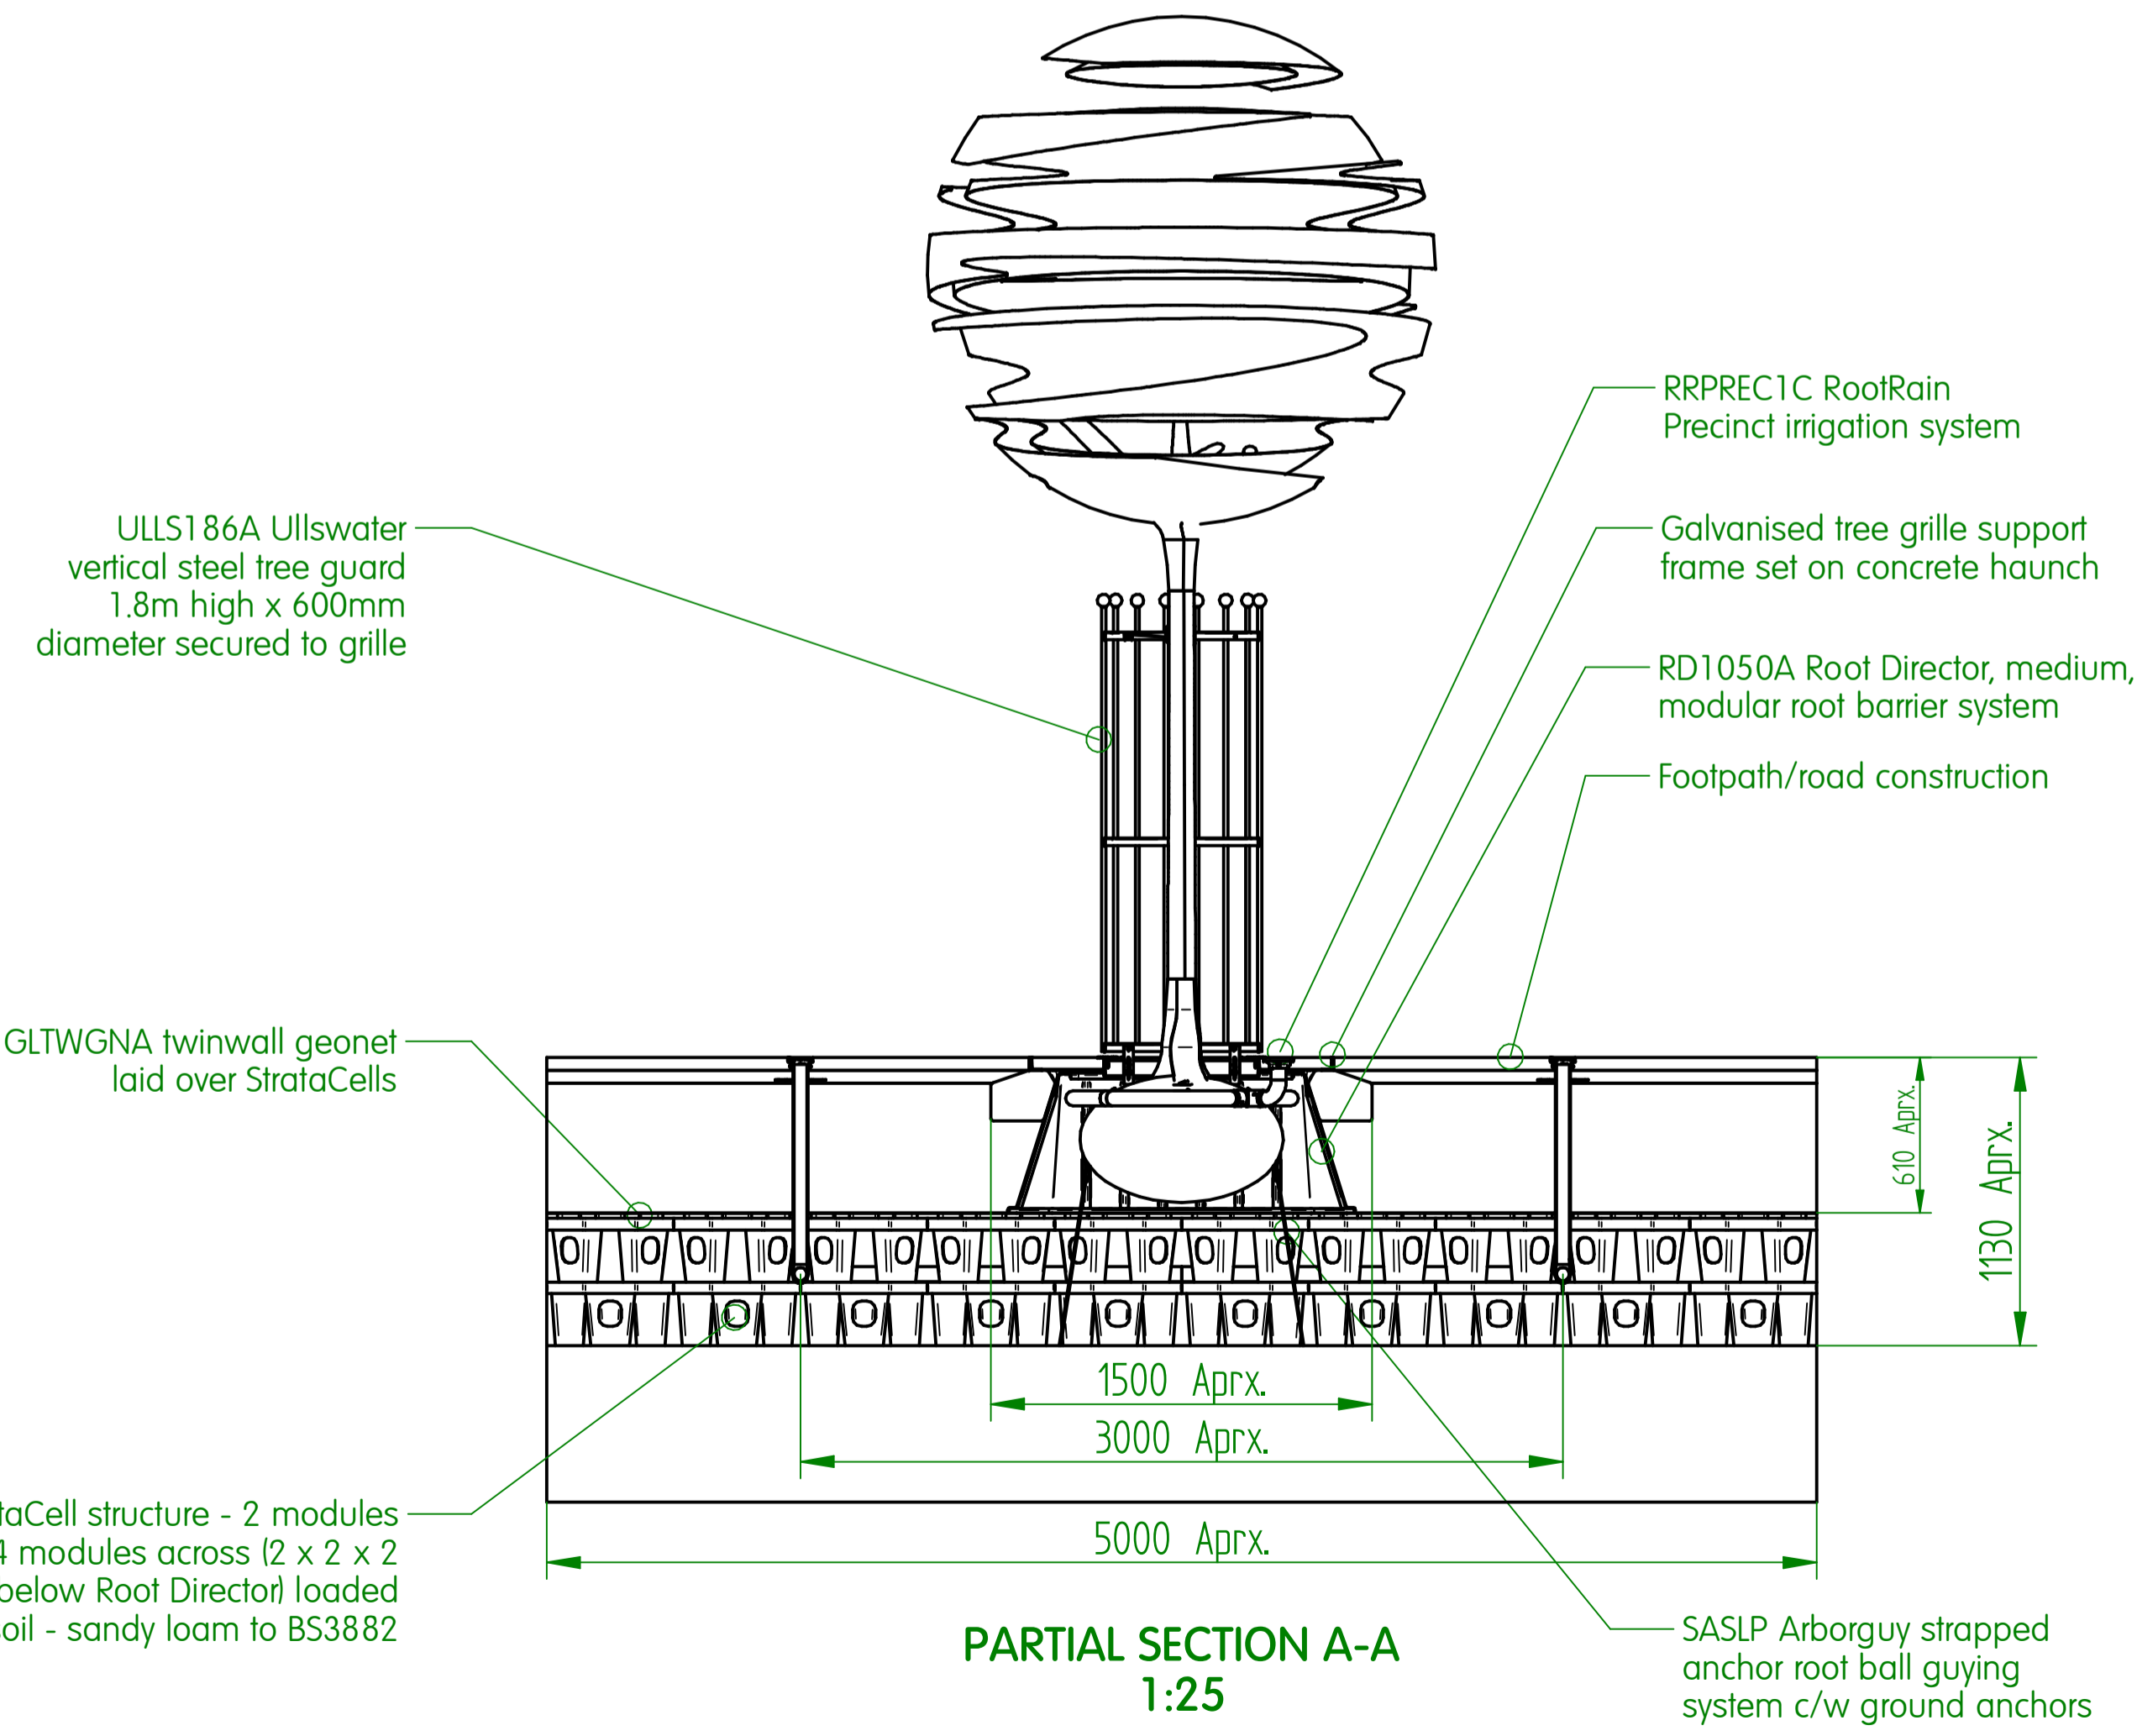

PARTIAL SECTION A-A  
1:25

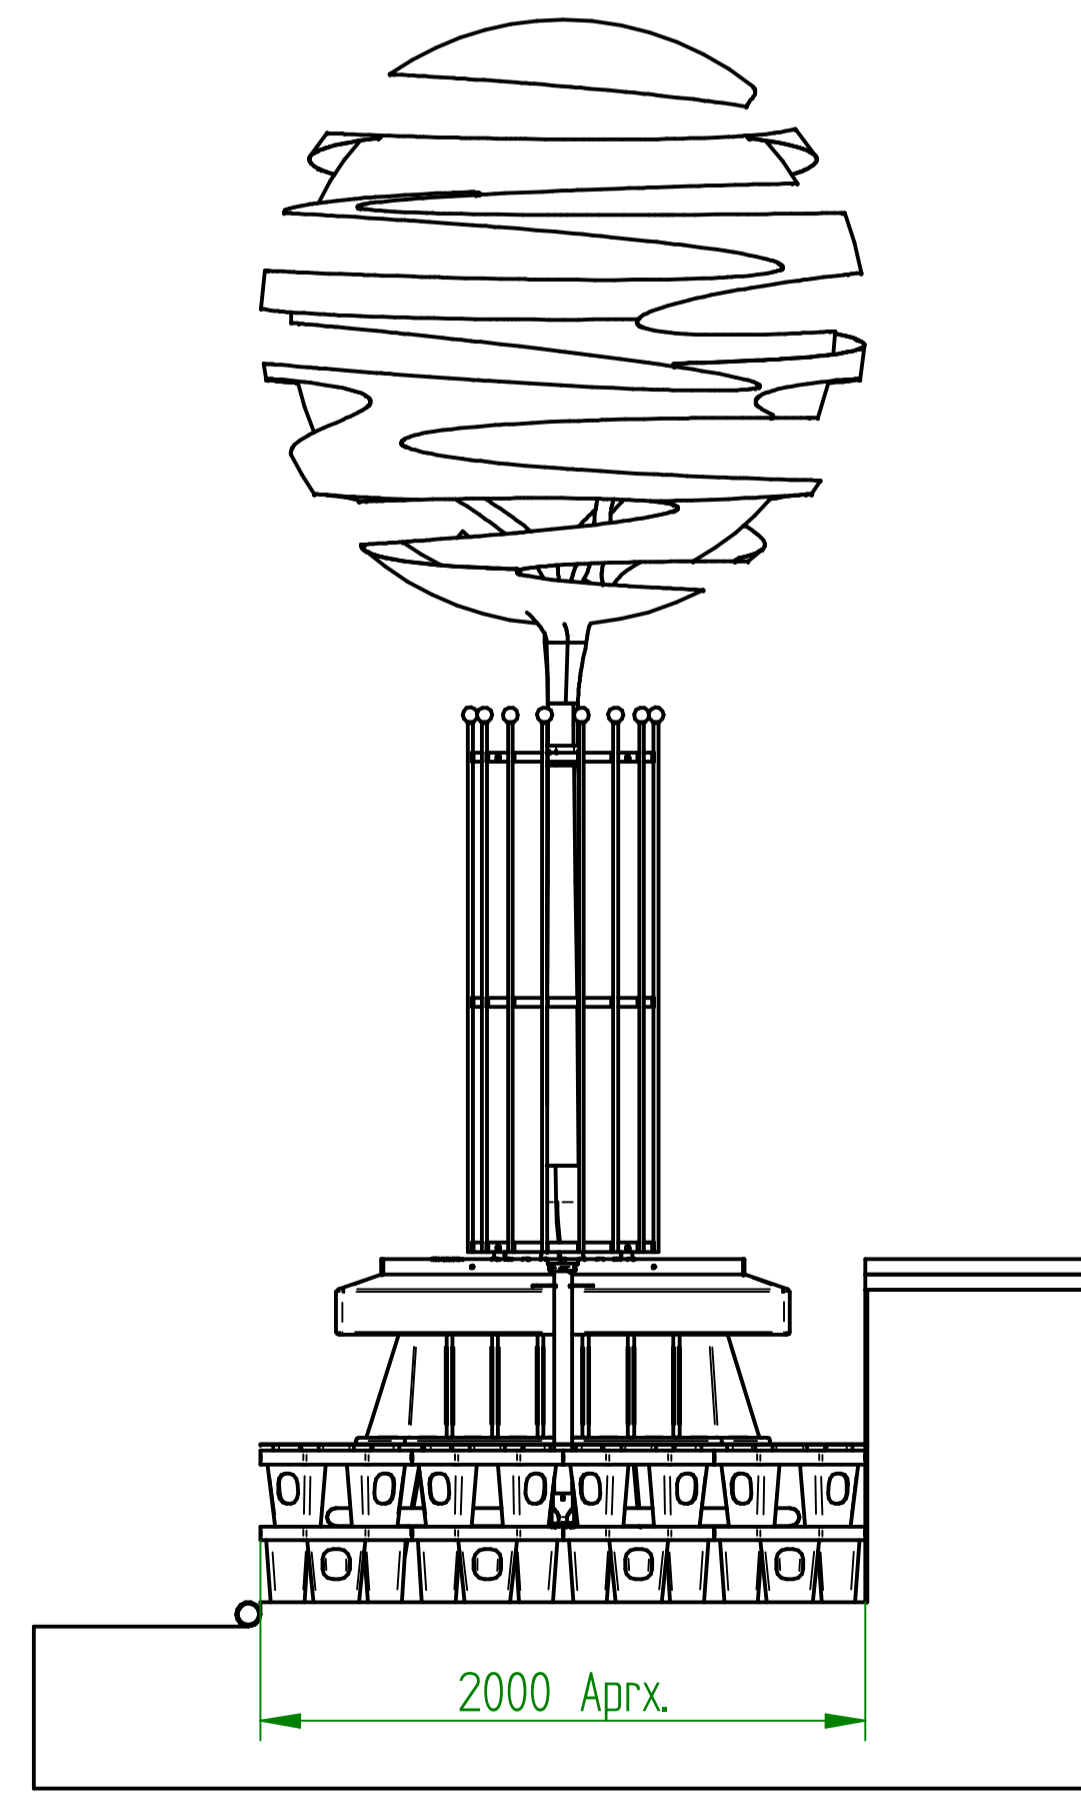

SIDE VIEW  
1:25

NAME	DATE	Greenleaf Urban tree and landscape products	
DRAWN: Adrian White	22/02/2011	3 Heyward Way, Ivyhouse Industrial Estate, Hastings, East Sussex TN35 4PL Tel: +44 (0)1424 717 797 Fax: +44 (0)1424 205 240 E-mail: enquiries@treeintowns.com Website: www.treeintowns.com	
CHECKED:		TITLE: TREE PRODUCT PACKAGES	
ENG APPR:		GR1023 Tree pit system installation	
MGR APPR:		SIZE: A1	REV: D
UNLESS OTHERWISE SPECIFIED DIMENSIONS ARE IN MILLIMETERS ANGLES =X° 2 PL =XXX 3 PL =XXXX		DWG NO: GRE-10115-DFT-001	FILENAME: GR1023.dft
SCALE:	WEIGHT:	SHEET 1 OF 1	