


REVISION HISTORY			
REV	DESCRIPTION	DATE	APPROVED

MEDW06A Medway 600x600 tree grille

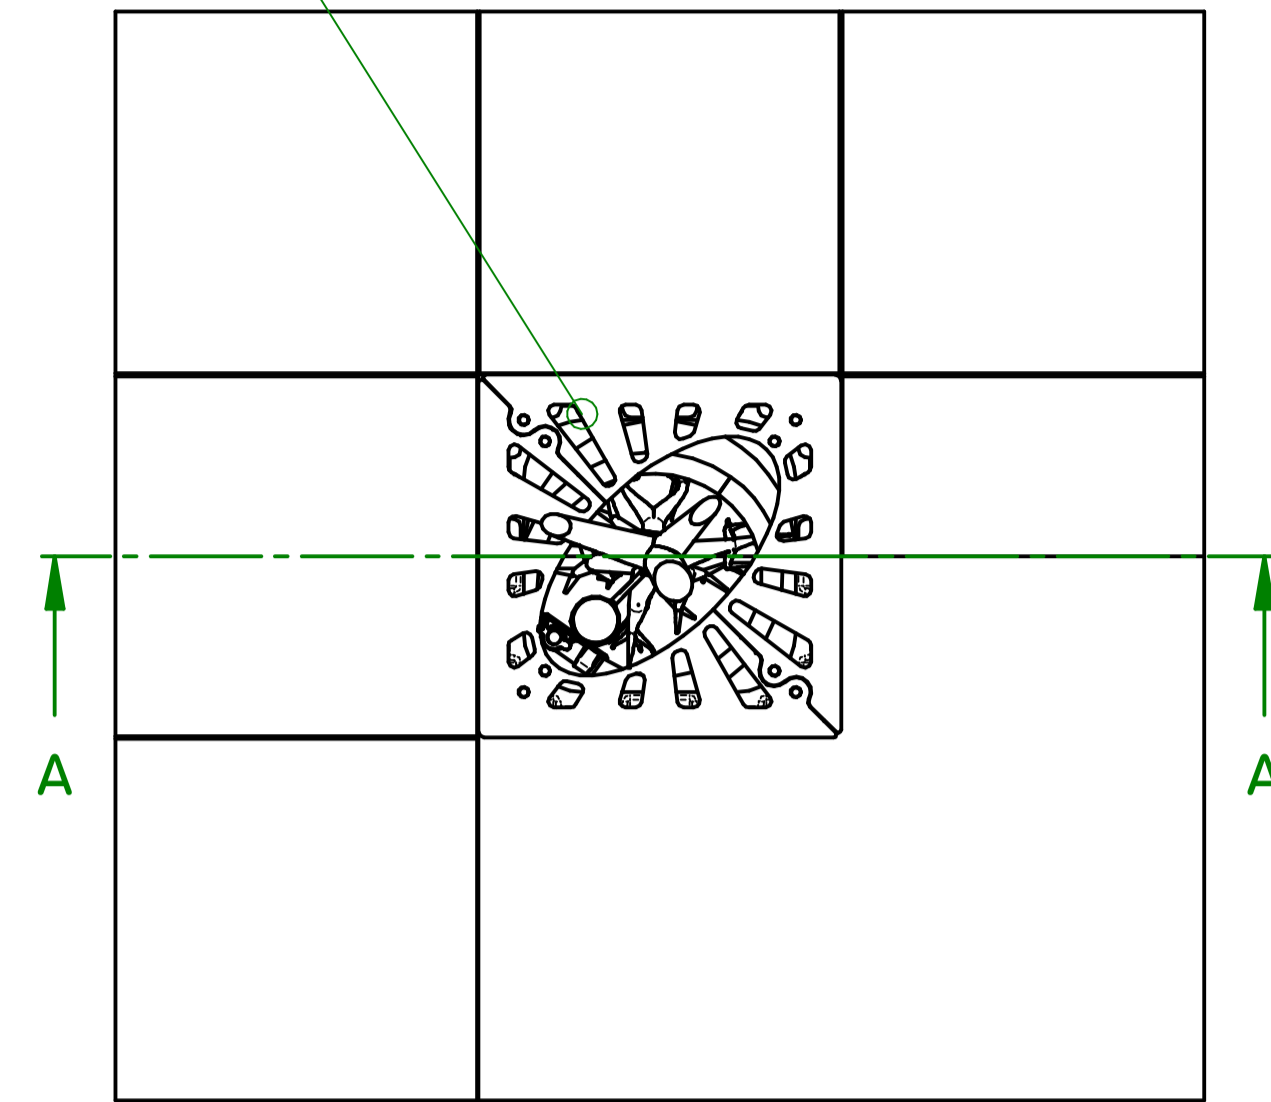

PLAN VIEW WITH CANOPY HIDDEN
1:12.5

Package includes:

RRPC2A RootRain Metro aeration/irrigation system

RD510A Root Director


MEDW06A Medway 600mm x 600mm tree grille with securing hardware, finished in black

GLB25A belt


GLPFA spacer sleeve

Note:


RD510A is designed for small tree species

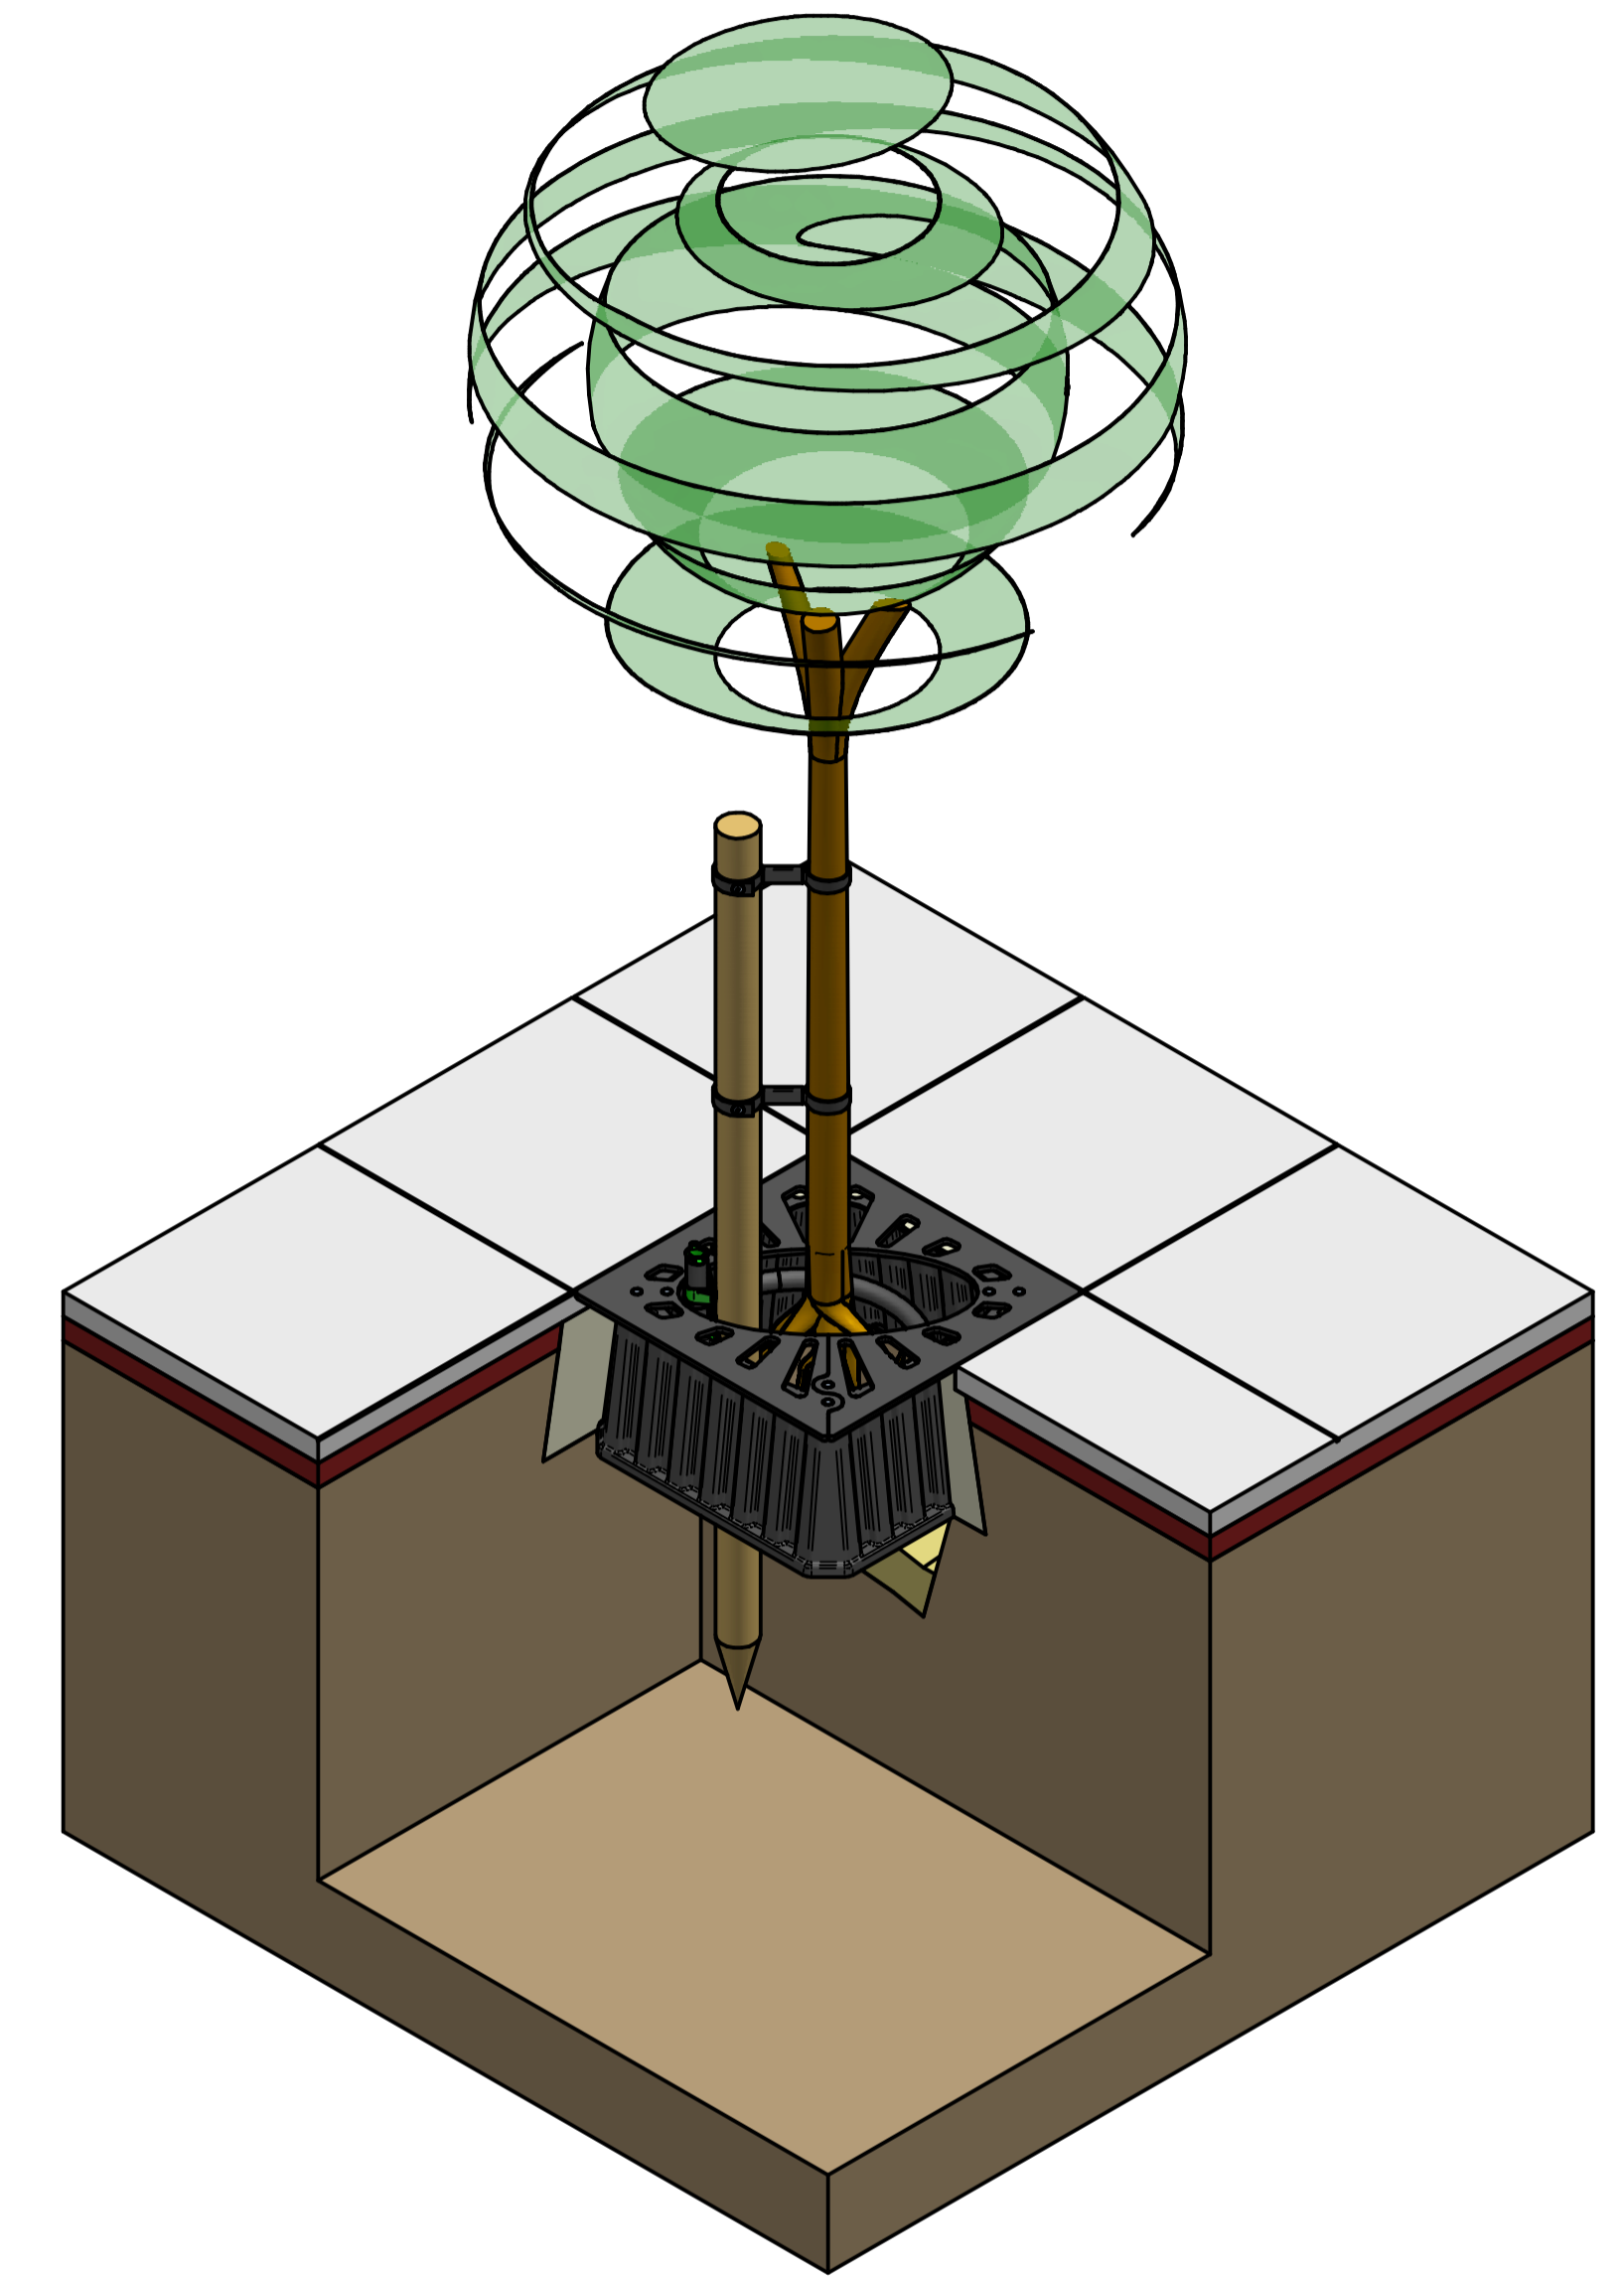

ISOMETRIC VIEW WITH CUT-AWAY TO SHOW PRODUCTS
1:12.5

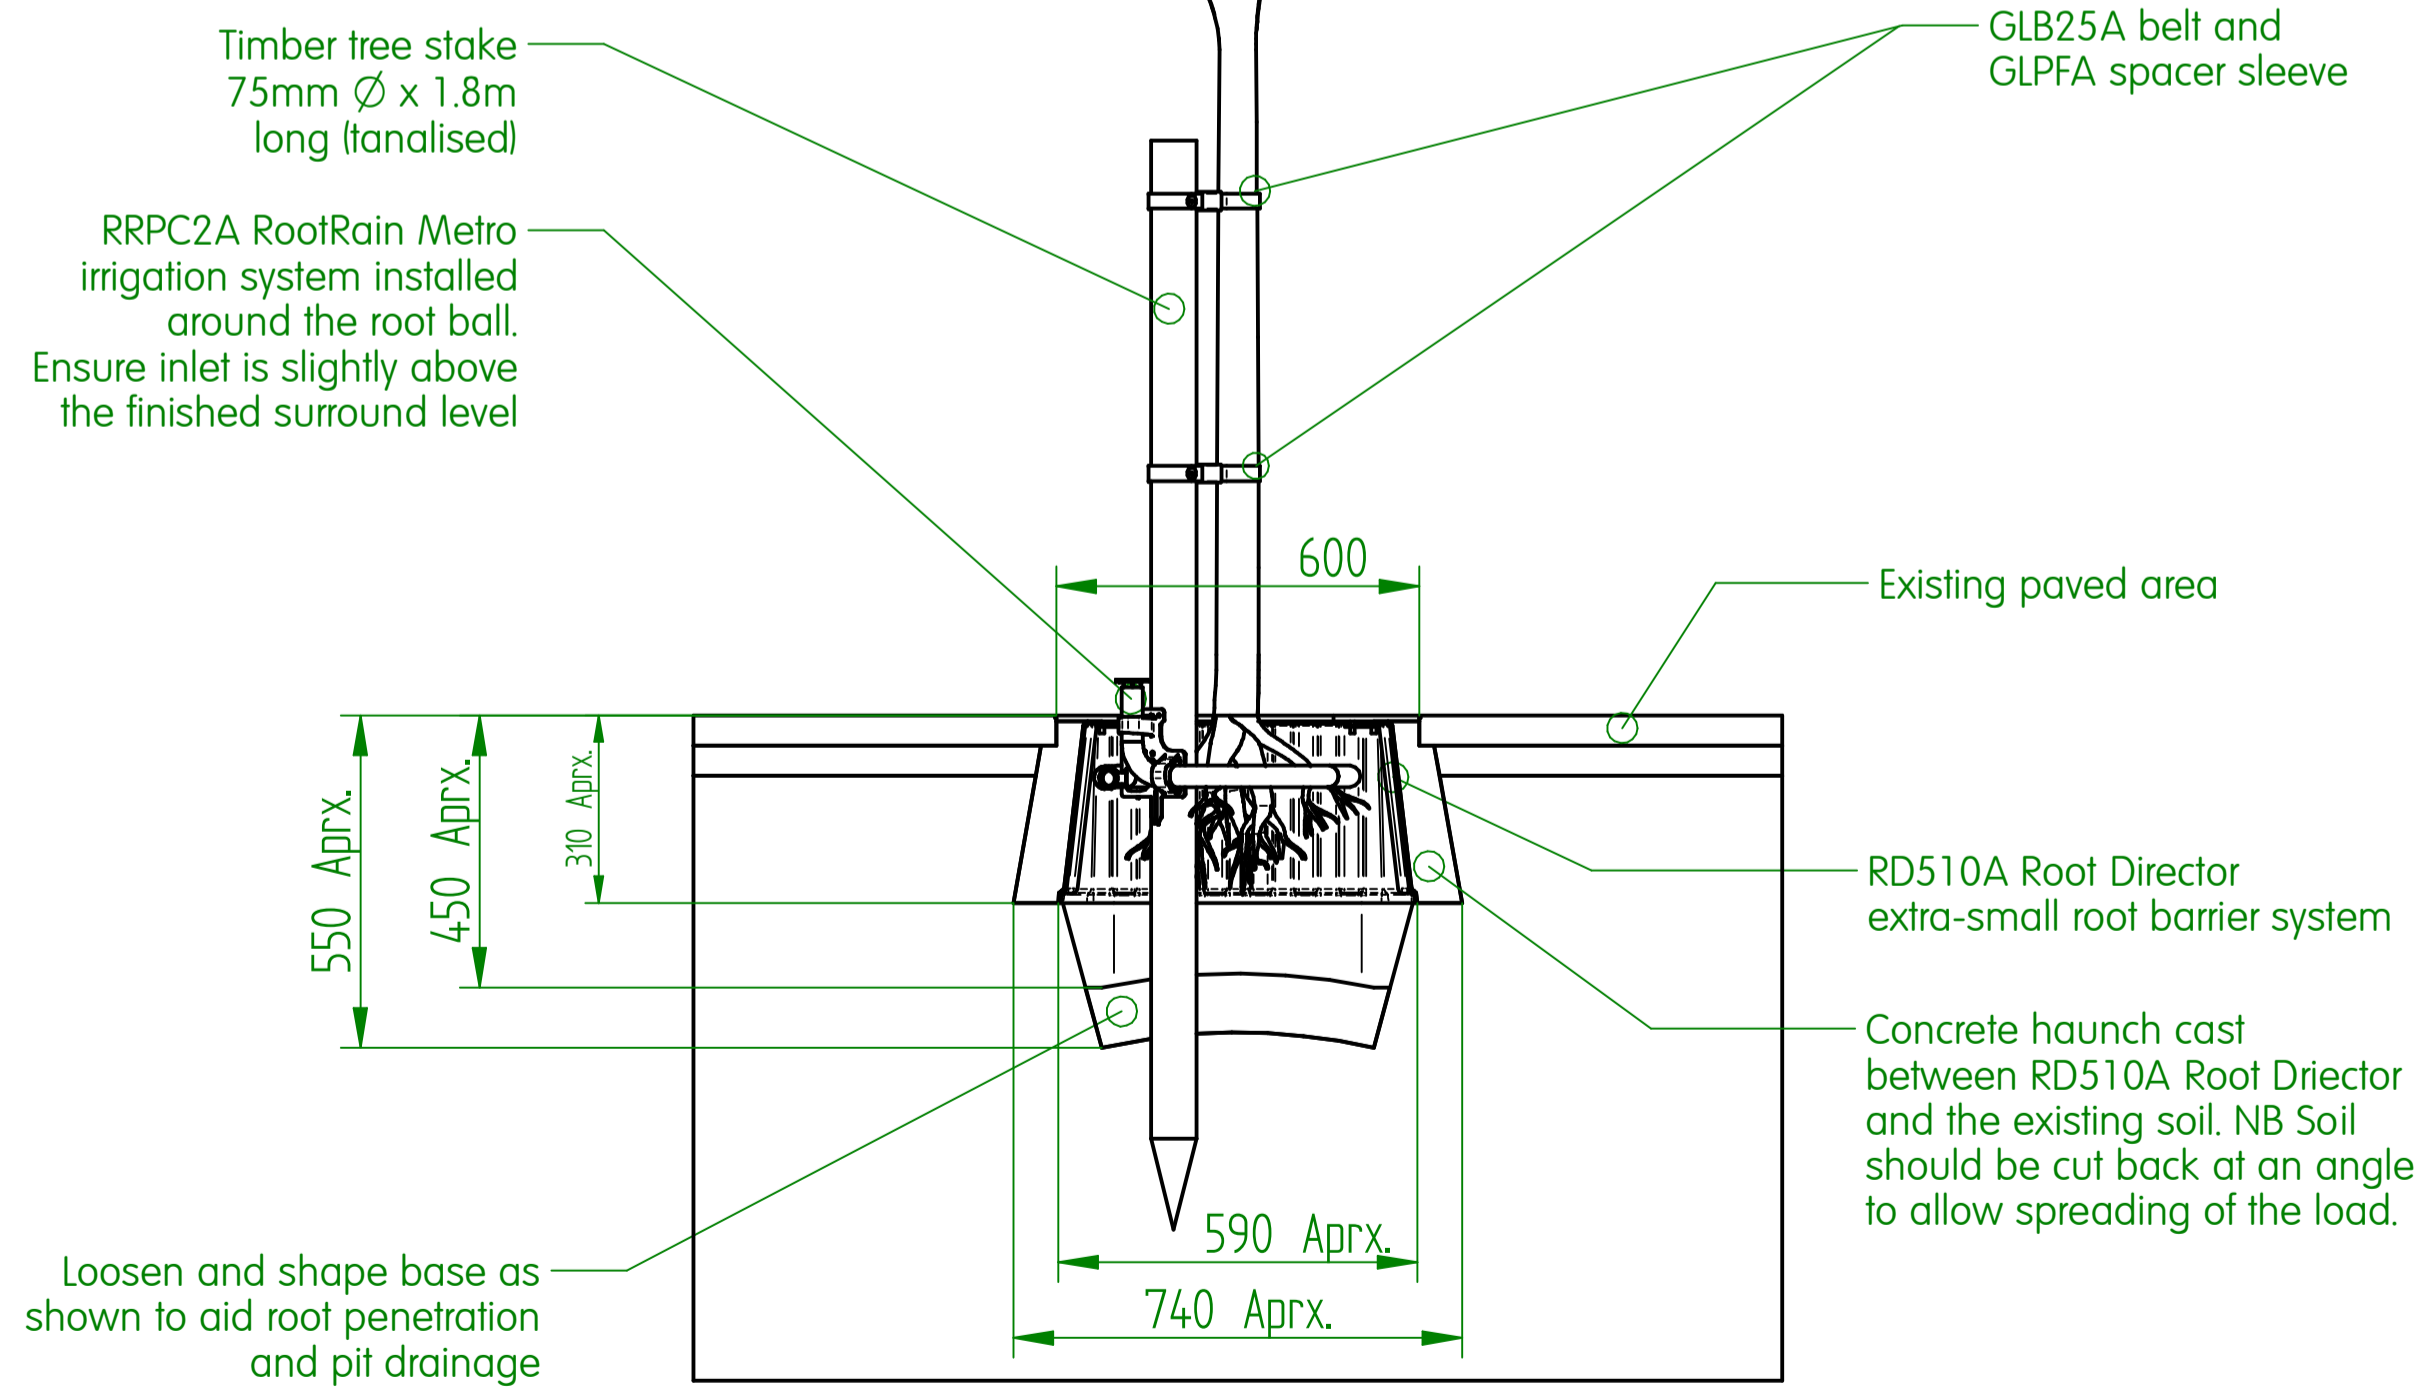

PARTIAL SECTION A-A
1:12.5

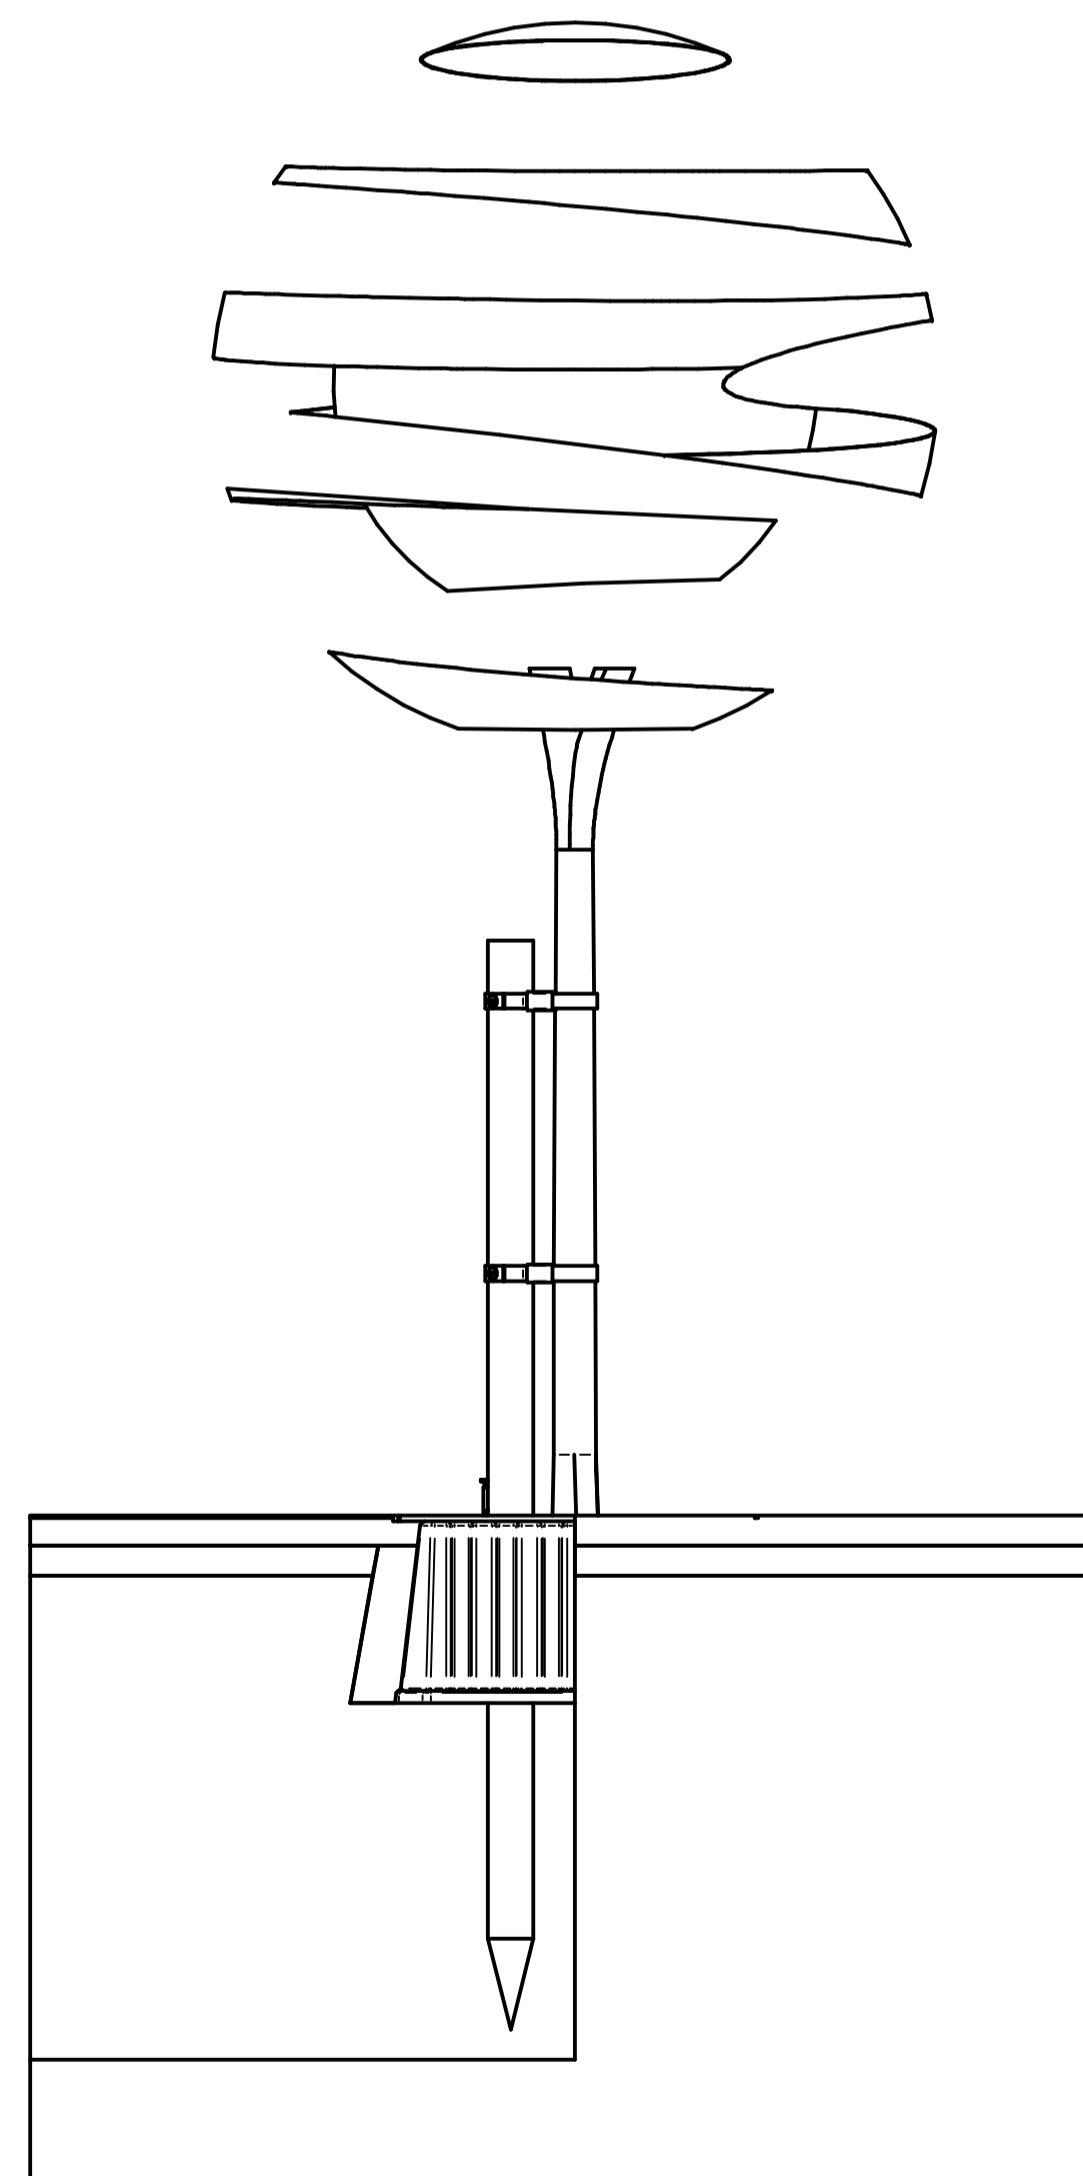

SIDE VIEW
1:12.5

NAME	DATE	Greenleaf Urban tree and landscape products	
DRAWN: Adrian White	20/02/2011	3 Heyward Way, Ivyhouse Industrial Estate, Hastings, East Sussex TN35 4PL Tel: +44 (0)1424 717 797 Fax: +44 (0)1424 205 240 E-mail: enquiries@treeintowns.com Website: www.treeintowns.com	
CHECKED:		TITLE: TREE PRODUCT PACKAGES	
ENG APPR:		GR1008 Tree pit system installation	
MGR APPR:		SIZE: A1	REV: I
UNLESS OTHERWISE SPECIFIED DIMENSIONS ARE IN MILLIMETERS ANGLES °XX' 2 PL ±XXX 3 PL ±XXXX		DWG NO: GRE-100728-DFT-001	FILENAME: GR1008.dft
SCALE:	WEIGHT:	SHEET 1 OF 1	